

NOTES

1. COMPOUND LAYOUT AND ELEVATIONS REFER TO COMPOUND 1 (WEST), COMPOUND 2 (EAST) AND COMPOUND 3 (SOUTH).
2. SIZE, NUMBER AND LOCATION OF COMPOUND EQUIPMENT AND FACILITIES ARE INDICATIVE ONLY.
3. STRUCTURE TO BE TEMPORARY AND TO BE REMOVED AFTER CONSTRUCTION.
4. COMPOUND HARDSTANDING CONSISTING OF COMPACTED STONE OVER A LAYER OF GEOTEXTILE TO PROVIDE A CLEAN, FIRM, LEVEL AND FREE DRAINING SURFACE SUITABLE FOR CABINS AND HEAVY TRAFFIC.
5. VEHICULAR ACCESS GATE TO BE 6m WIDE CONSISTING OF 2 x 3m LEAVES.



COMPOUND 1 (WEST)



COMPOUND 2 (EAST)



COMPOUND 3 (SOUTH)

SHEET 1 OF 2

1	FG	DC	PM	2023-10-04	First Issue
ISSUE	DRAWN	CHKD	APPD	DATE	REVISION NOTES

PURPOSE	COORDINATES
PERMITTING	N/A
SCALE	DATUM
1:200 @A3	N/A
LAYOUT DRAWING	T-LAYOUT NO
N/A	N/A

PROJECT TITLE
CHIMMENS SOLAR FARM


DRAWING TITLE
**FIGURE 7
TYPICAL TEMPORARY CONSTRUCTION
COMPOUND LAYOUT**

RES DRAWING NUMBER	REV
05009-RES-CTN-DR-PT-001	1


THIS DRAWING IS THE PROPERTY OF RENEWABLE ENERGY SYSTEMS LIMITED AND NO REPRODUCTION MAY BE MADE IN WHOLE OR IN PART WITHOUT PERMISSION




BEAUFORT COURT,
EGG FARM LANE,
KINGS LANGLEY,
HERTS WD4 8LR, UK
TEL +44 (0) 1923 299200
WWW.RES-GROUP.COM

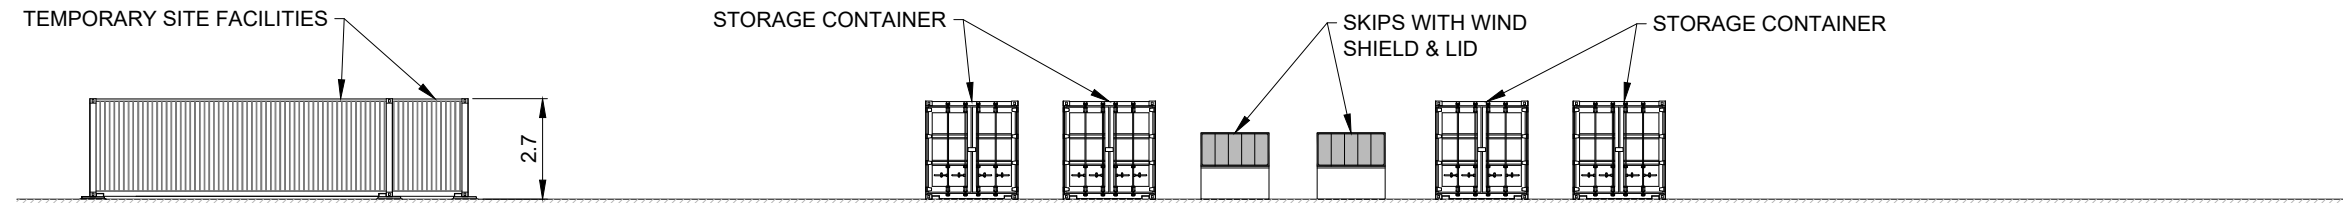


ELEVATION A
(UNFENCED)

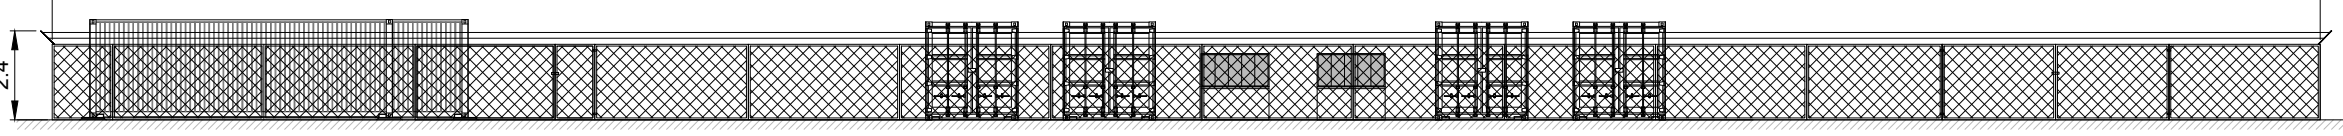


ELEVATION A
(FENCED)

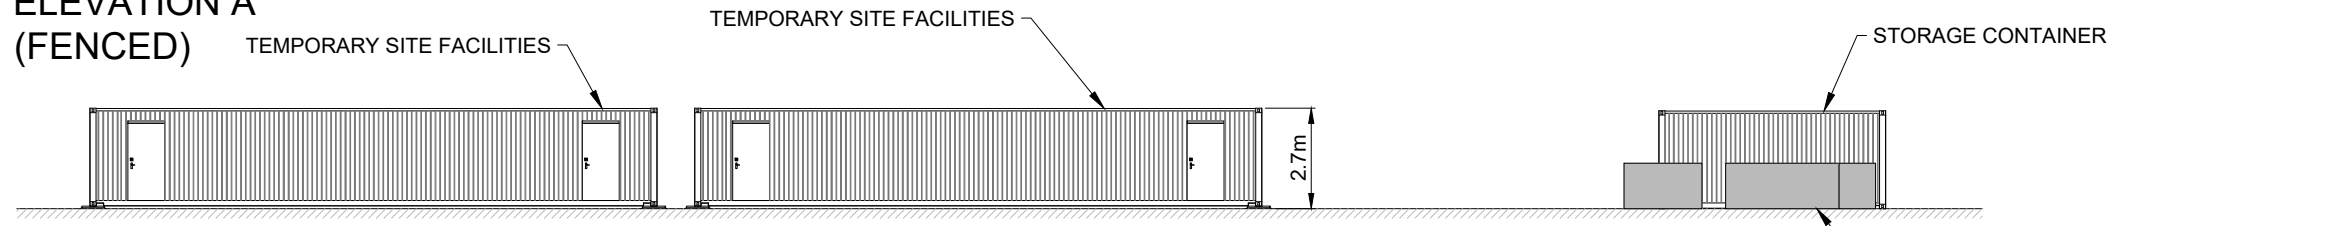


ELEVATION B
(UNFENCED)

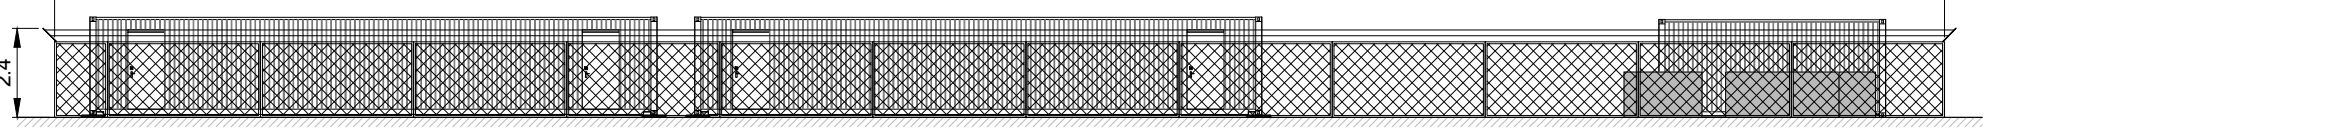


ELEVATION B
(FENCED)

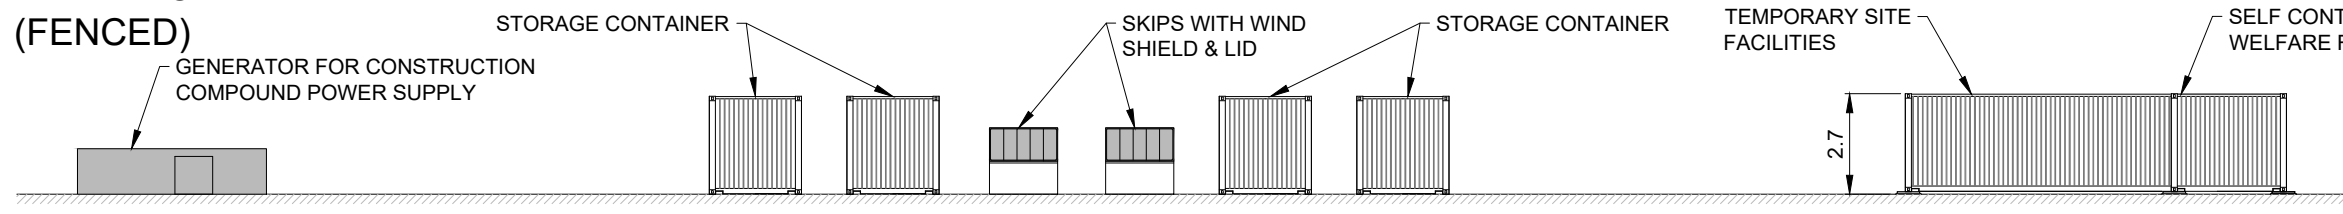


ELEVATION C
(UNFENCED)

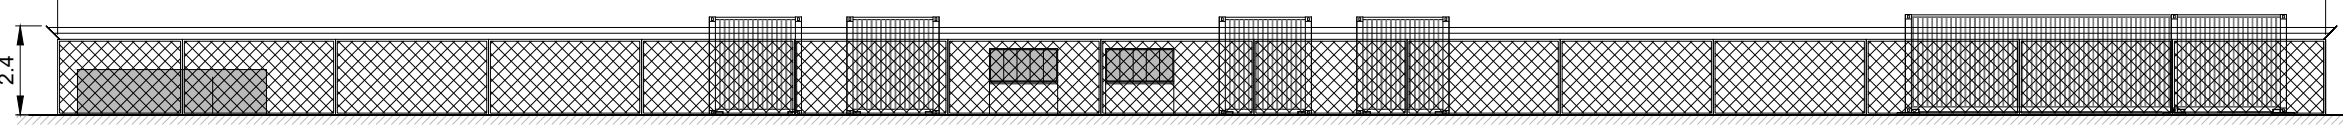

ELEVATION C
(FENCED)

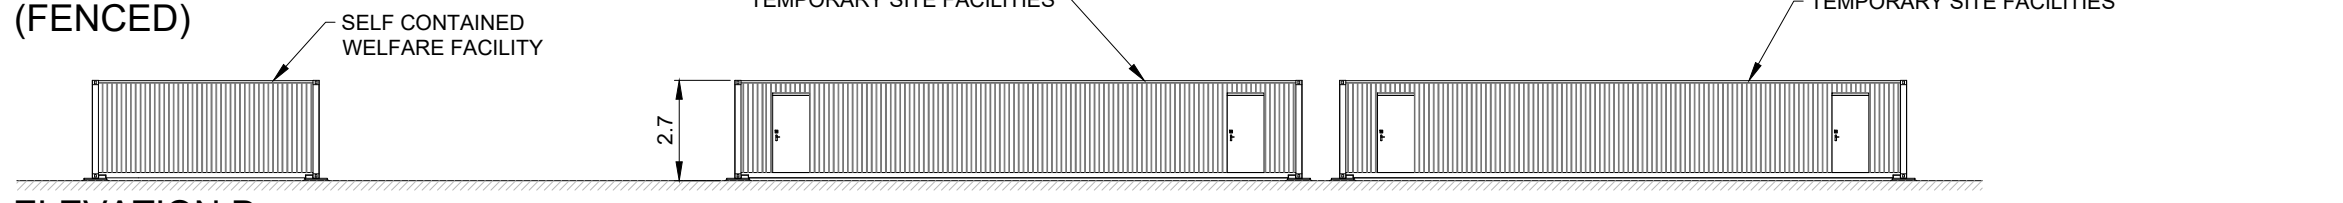

ELEVATION D
(UNFENCED)

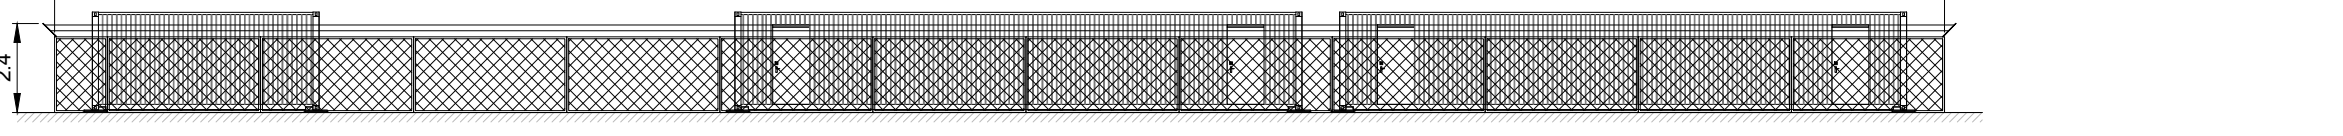

ELEVATION D
(FENCED)

NOTES

1. COMPOUND LAYOUT AND ELEVATIONS REFER TO COMPOUND 1 (WEST), COMPOUND 2 (EAST) AND COMPOUND 3 (SOUTH).
2. SIZE, NUMBER AND LOCATION OF COMPOUND EQUIPMENT AND FACILITIES ARE INDICATIVE ONLY.
3. STRUCTURE TO BE TEMPORARY AND TO BE REMOVED AFTER CONSTRUCTION.
4. COMPOUND HARDSTANDING CONSISTING OF COMPACTED STONE OVER A LAYER OF GEOTEXTILE TO PROVIDE A CLEAN, FIRM, LEVEL AND FREE DRAINING SURFACE SUITABLE FOR CABINS AND HEAVY TRAFFIC.
5. VEHICULAR ACCESS GATE TO BE 6m WIDE CONSISTING OF 2 x 3m LEAVES.



COMPOUND 1
(WEST)



COMPOUND 2
(EAST)



COMPOUND 3
(SOUTH)

SHEET 2 OF 2

1	FG	DC	PM	2023-10-04	First Issue
ISSUE	DRAWN	CHKD	APPD	DATE	REVISION NOTES

PURPOSE	COORDINATES
PERMITTING	N/A
SCALE	DATUM
1:200 @A3	N/A
LAYOUT DRAWING	T-LAYOUT NO
N/A	N/A

PROJECT TITLE
CHIMMENS SOLAR FARM

DRAWING TITLE
**FIGURE 7
TYPICAL TEMPORARY CONSTRUCTION
COMPOUND LAYOUT**

RES DRAWING NUMBER	REV
05009-RES-CTN-DR-PT-001	1

THIS DRAWING IS THE PROPERTY OF RENEWABLE ENERGY SYSTEMS LIMITED AND NO REPRODUCTION MAY BE MADE IN WHOLE OR IN PART WITHOUT PERMISSION

BEAUFORT COURT,
EGG FARM LANE,
KINGS LANGLEY,
HERTS WD4 8LR, UK
TEL +44 (0) 1923 299200
WWW.RES-GROUP.COM