


- NOTES:
1. ALL DIMENSIONS IN MILLIMETERS UNLESS OTHERWISE STATED.
 2. THIS DRAWING IS PRELIMINARY AND SUBJECT TO CHANGE AT DETAILED DESIGN STAGE.


ISSUE	DRAWN	CHKD	APPD	DATE	REVISION NOTES
5	FG	DC	PM	2023-11-17	Scale bar added
4	FG	DC	PM	2023-10-24	Fence updated in elevations (wire mesh)
3	FG	DC	PM	2023-10-16	Minor amends (north arrow, note 2)
2	FG	SM	PM	2023-10-10	Minor amends (fence removed in elevations)

PURPOSE		PERMITTING	COORDINATES
SCALE	1:150 @ A1	DATUM	N/A
LAYOUT DWG	N/A	T-LAYOUT NO.	N/A
PROJECT TITLE			
CHIMMENS SOLAR FARM			
DRAWING TITLE			
FIGURE 16			
SUBSTATION COMPOUND			
RES DRAWING NUMBER	05009-RES-SUB-DR-PT-002	REV	5


THIS DRAWING IS THE PROPERTY OF RENEWABLE ENERGY SYSTEMS LIMITED AND NO REPRODUCTION MAY BE MADE IN WHOLE OR IN PART WITHOUT PERMISSION




BEAUFORT COURT,
EGG FARM LANE,
KINGS LANGLEY,
HERTS WD4 8LR, UK
TEL: +44 (0) 1923 29000
WWW.RES-GROUP.COM

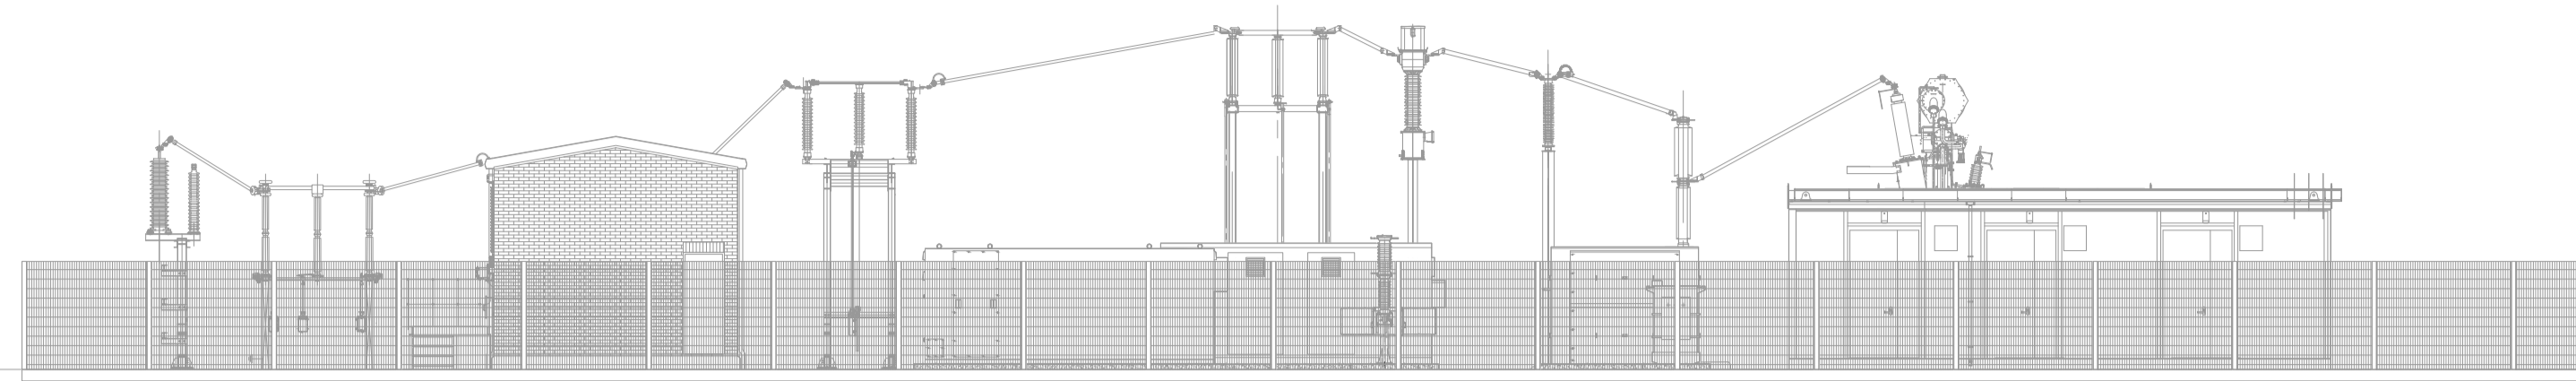


ELEVATION A
SHOWN WITH FENCES

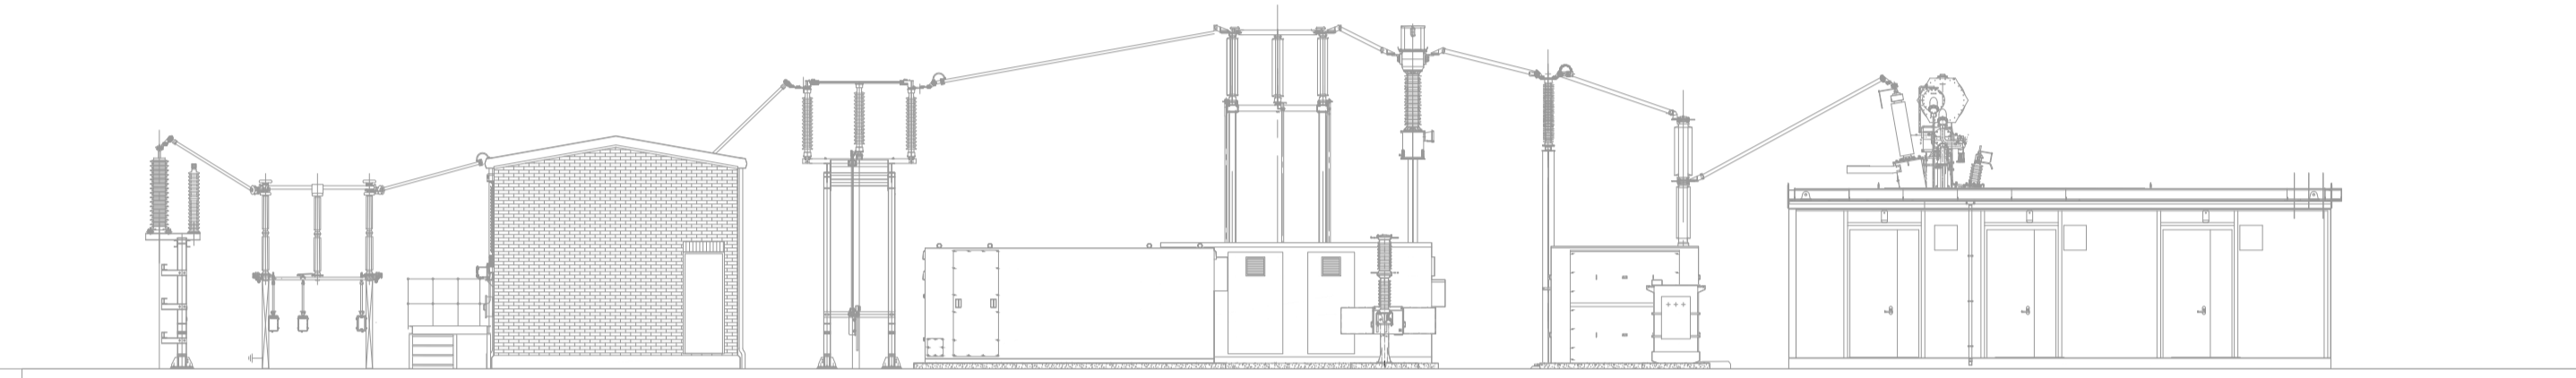

ELEVATION A
SHOWN WITHOUT FENCES

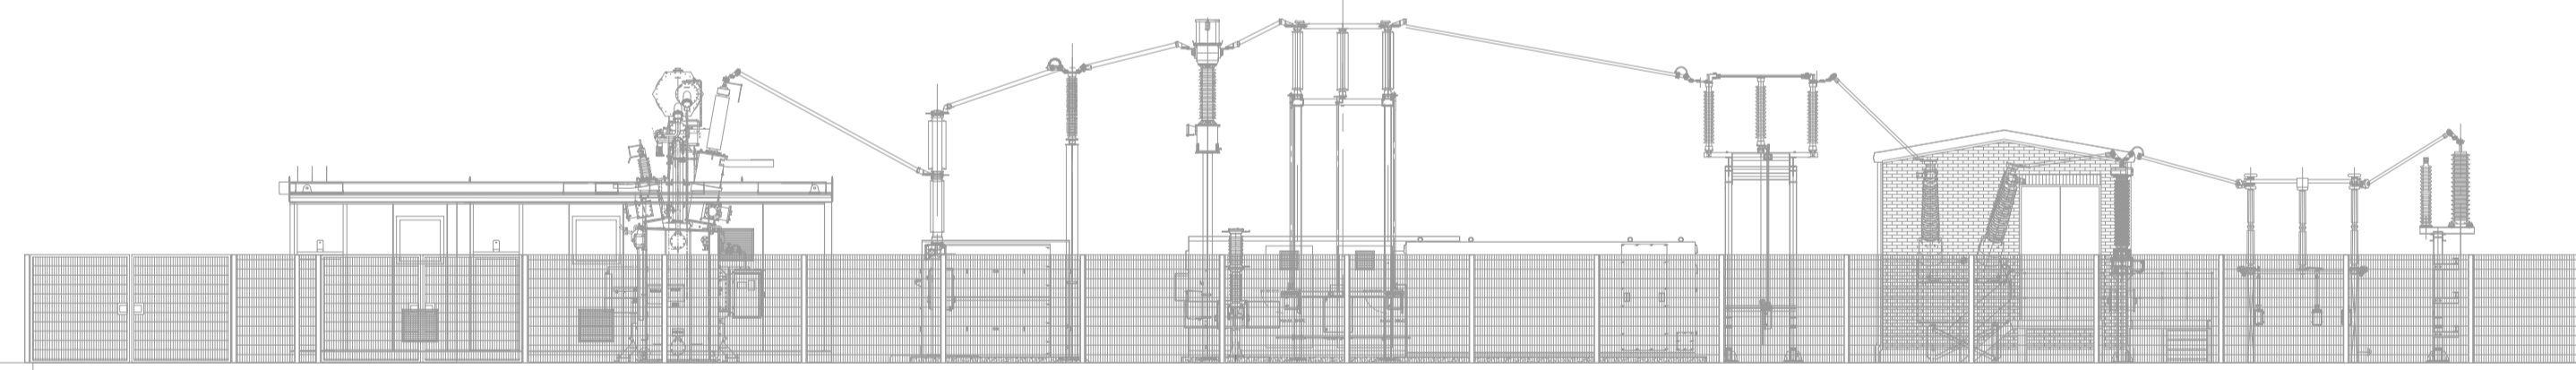

ELEVATION B
SHOWN WITH FENCES

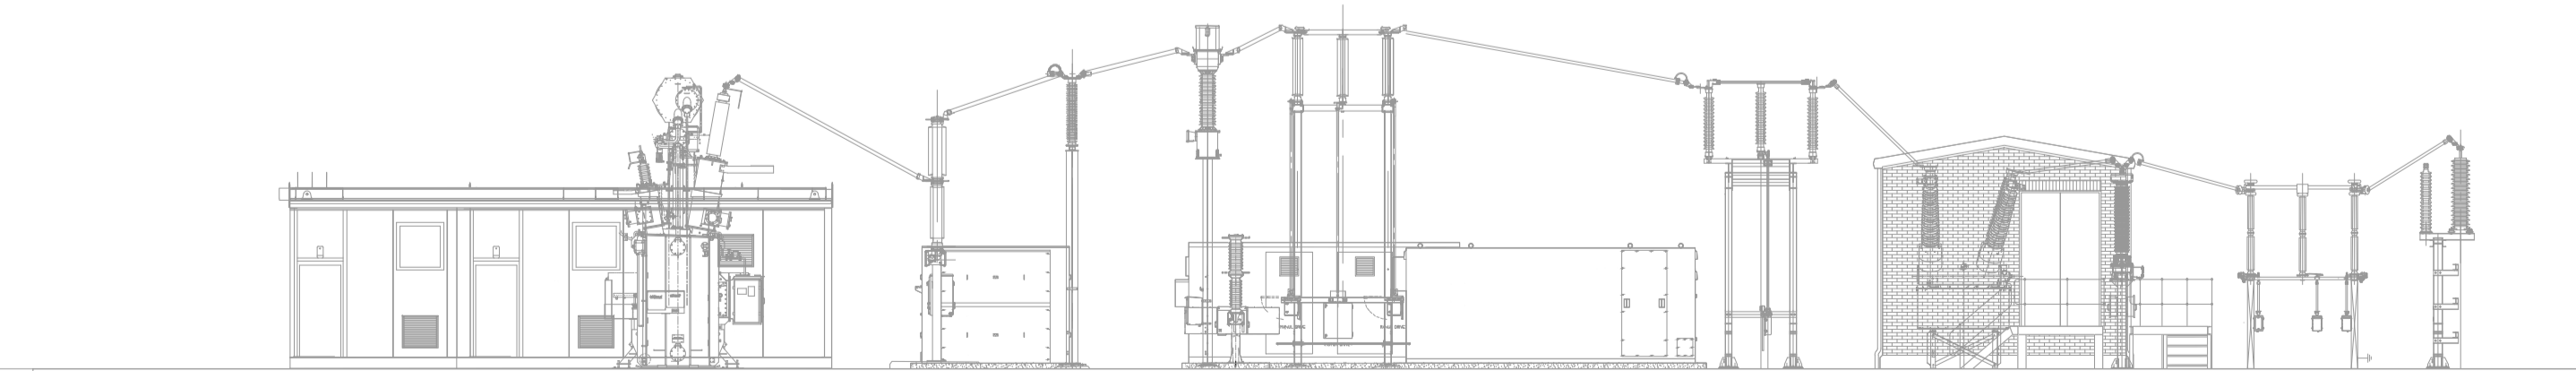

ELEVATION B
SHOWN WITHOUT FENCES



SCALE 1:150

NOTES:

1. ALL DIMENSIONS IN MILLIMETERS UNLESS OTHERWISE STATED.
2. THIS DRAWING IS PRELIMINARY AND SUBJECT TO CHANGE AT DETAILED DESIGN STAGE.

5	FG	DC	PM	2023-11-17	Scale bar added
4	FG	DC	PM	2023-10-24	Fence updated in elevations (wire mesh)
3	FG	DC	PM	2023-10-16	Minor amends (north arrow, note 2)
2	FG	SM	PM	2023-10-10	Minor amends (fence removed in elevations)
ISSUE	DRAWN	CHKD	APPD	DATE	REVISION NOTES
PURPOSE					COORDINATES
PERMITTING					
SCALE	1:150	@ A1	DATUM	N/A	
LAYOUT DWG	N/A			T.LAYOUT NO.	N/A

PROJECT TITLE
CHIMMENS SOLAR FARM

DRAWING TITLE
FIGURE 16
SUBSTATION COMPOUND

RES DRAWING NUMBER
05009-RES-SUB-DR-PT-002

REVISION
5

THIS DRAWING IS THE PROPERTY OF RENEWABLE ENERGY SYSTEMS LIMITED AND NO REPRODUCTION MAY BE MADE IN WHOLE OR IN PART WITHOUT PERMISSION



BEAUFORT COURT,
EGG FARM LANE,
KINGS LANGLEY,
HERTS WD4 8LR, UK
TEL: +44 (0) 1923 290200
WWW.RES-GROUP.COM