



NOTES:


1. THE GAS PIPE PROTECTION DESIGN SHOWN IS INDICATIVE ONLY AND SUBJECT TO CHANGE.
2. DETAIL DESIGN OF GAS PIPE PROTECTION SLAB SHALL BE CARRIED OUT IN ACCORDANCE WITH THE SPECIFICATIONS OF BOTH NATIONAL GRID AND SGN.

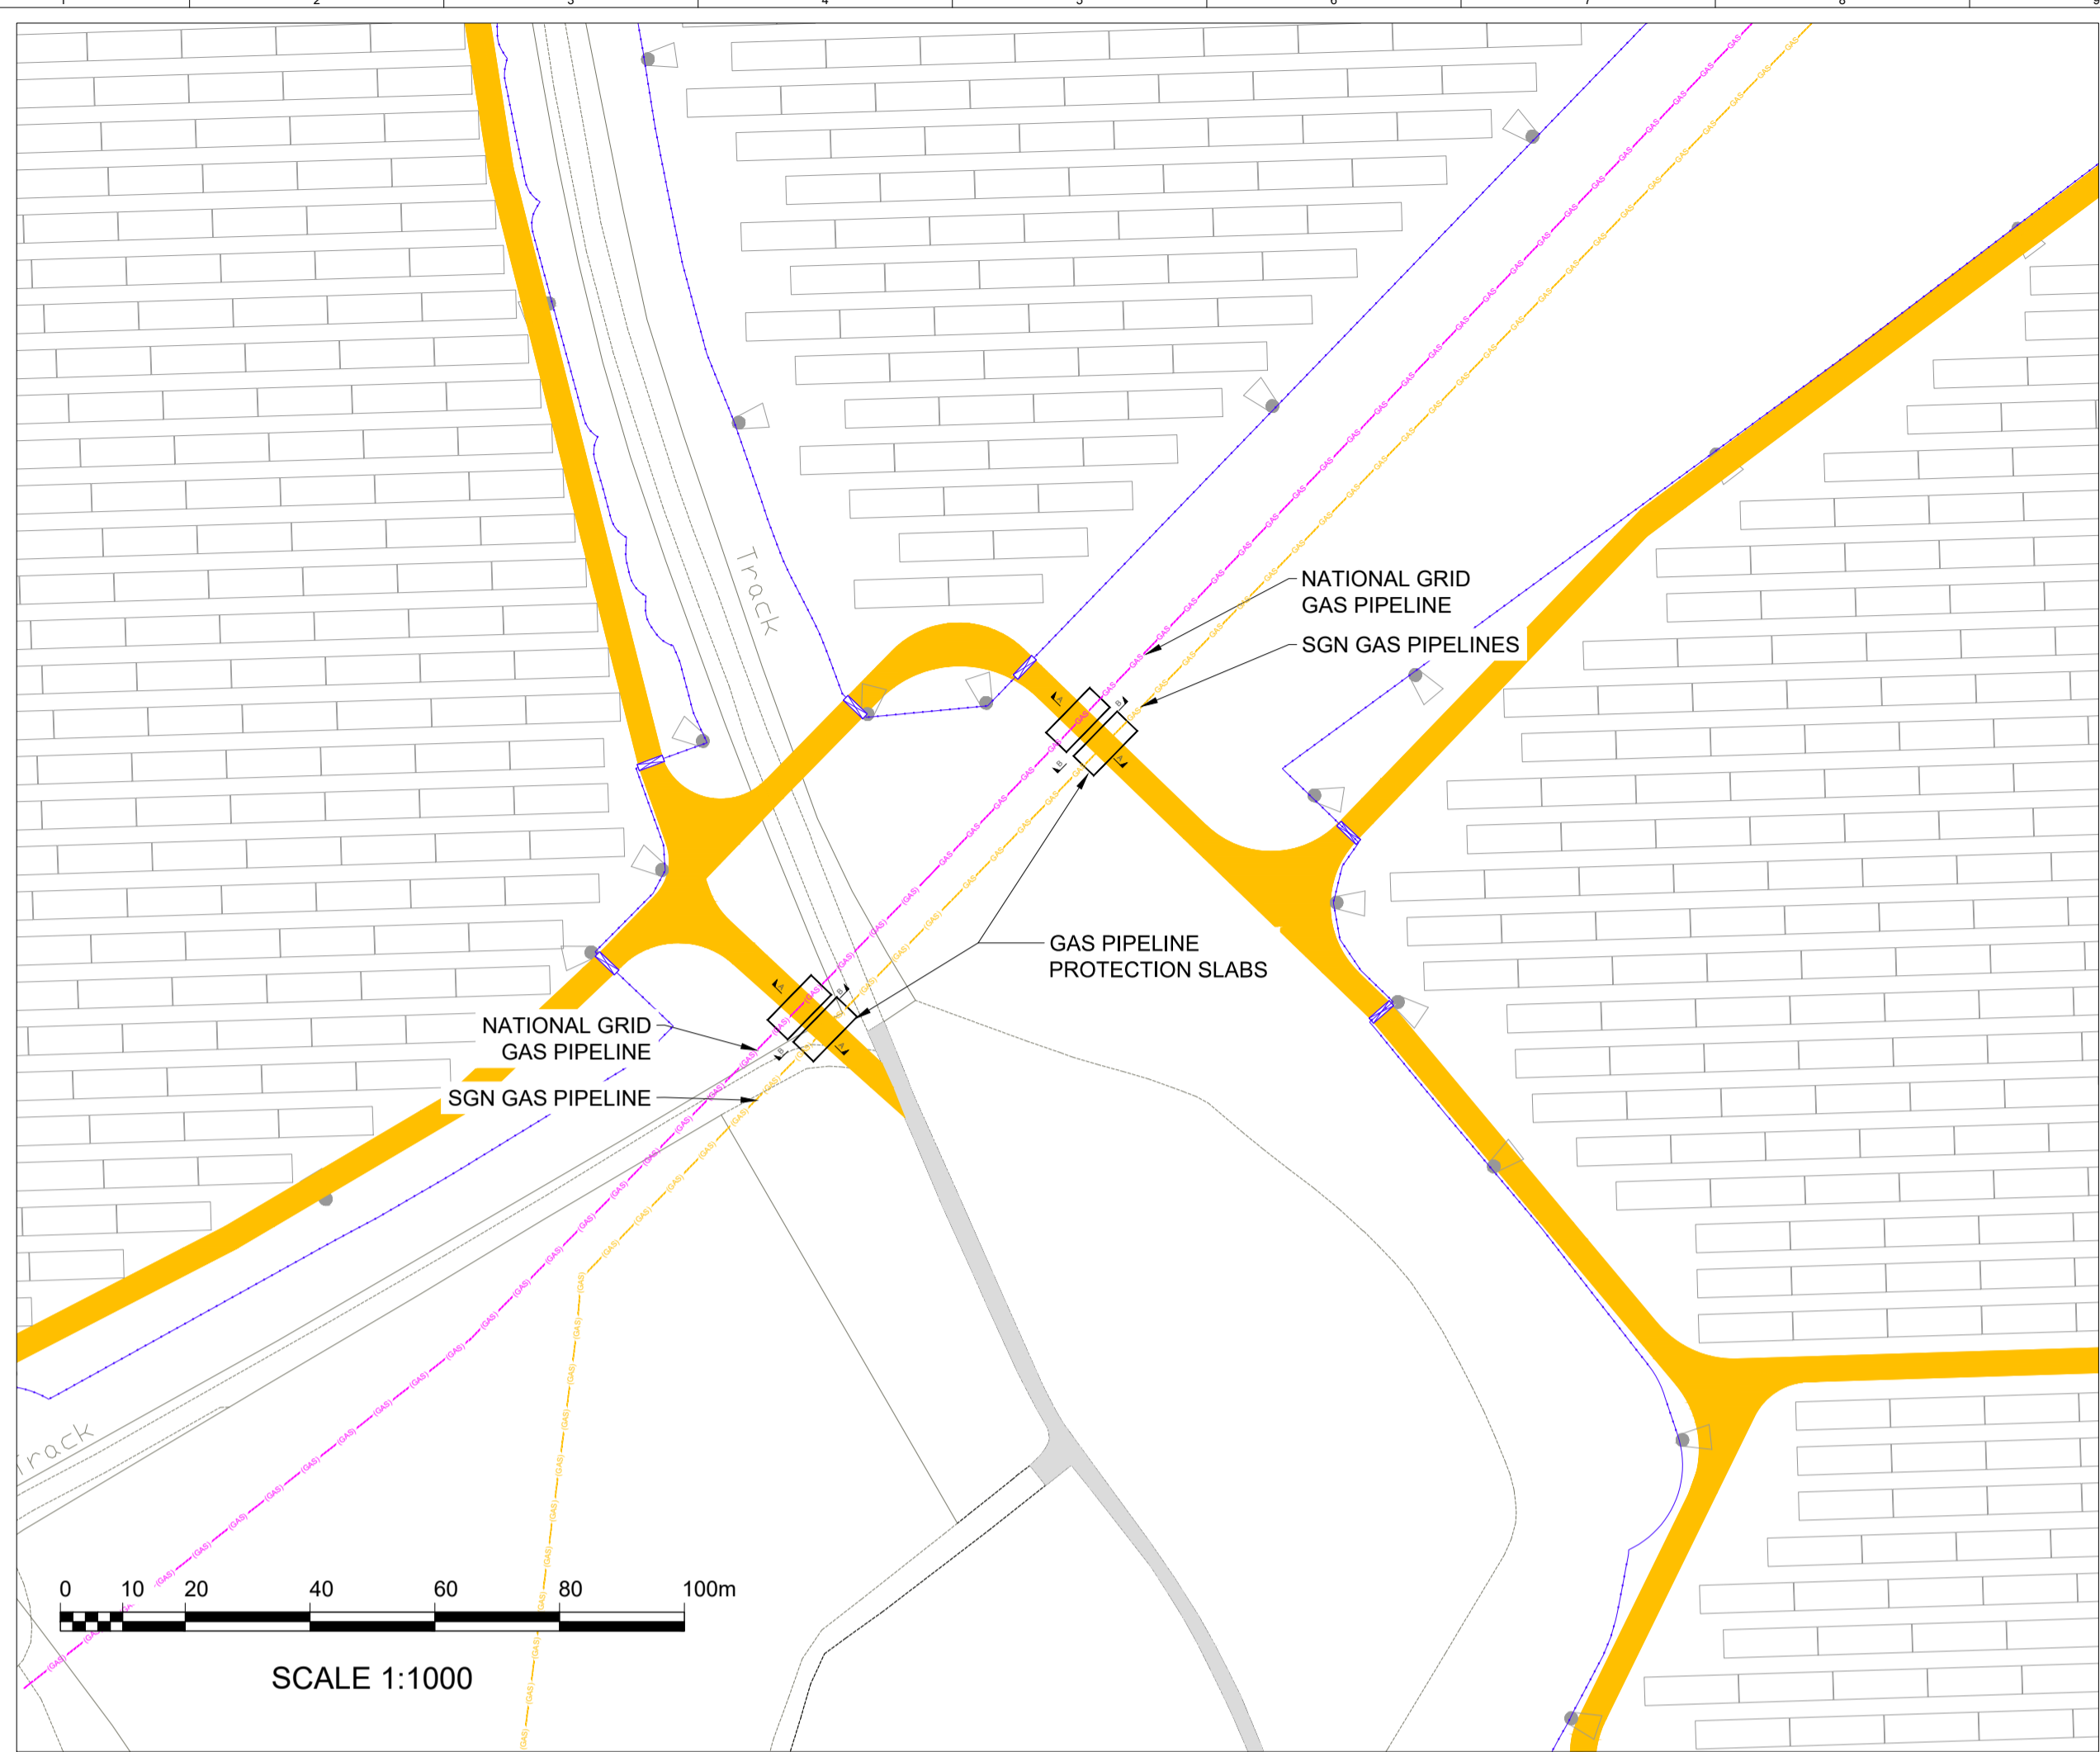


SLAB LOCATION
SCALE 1:1,000

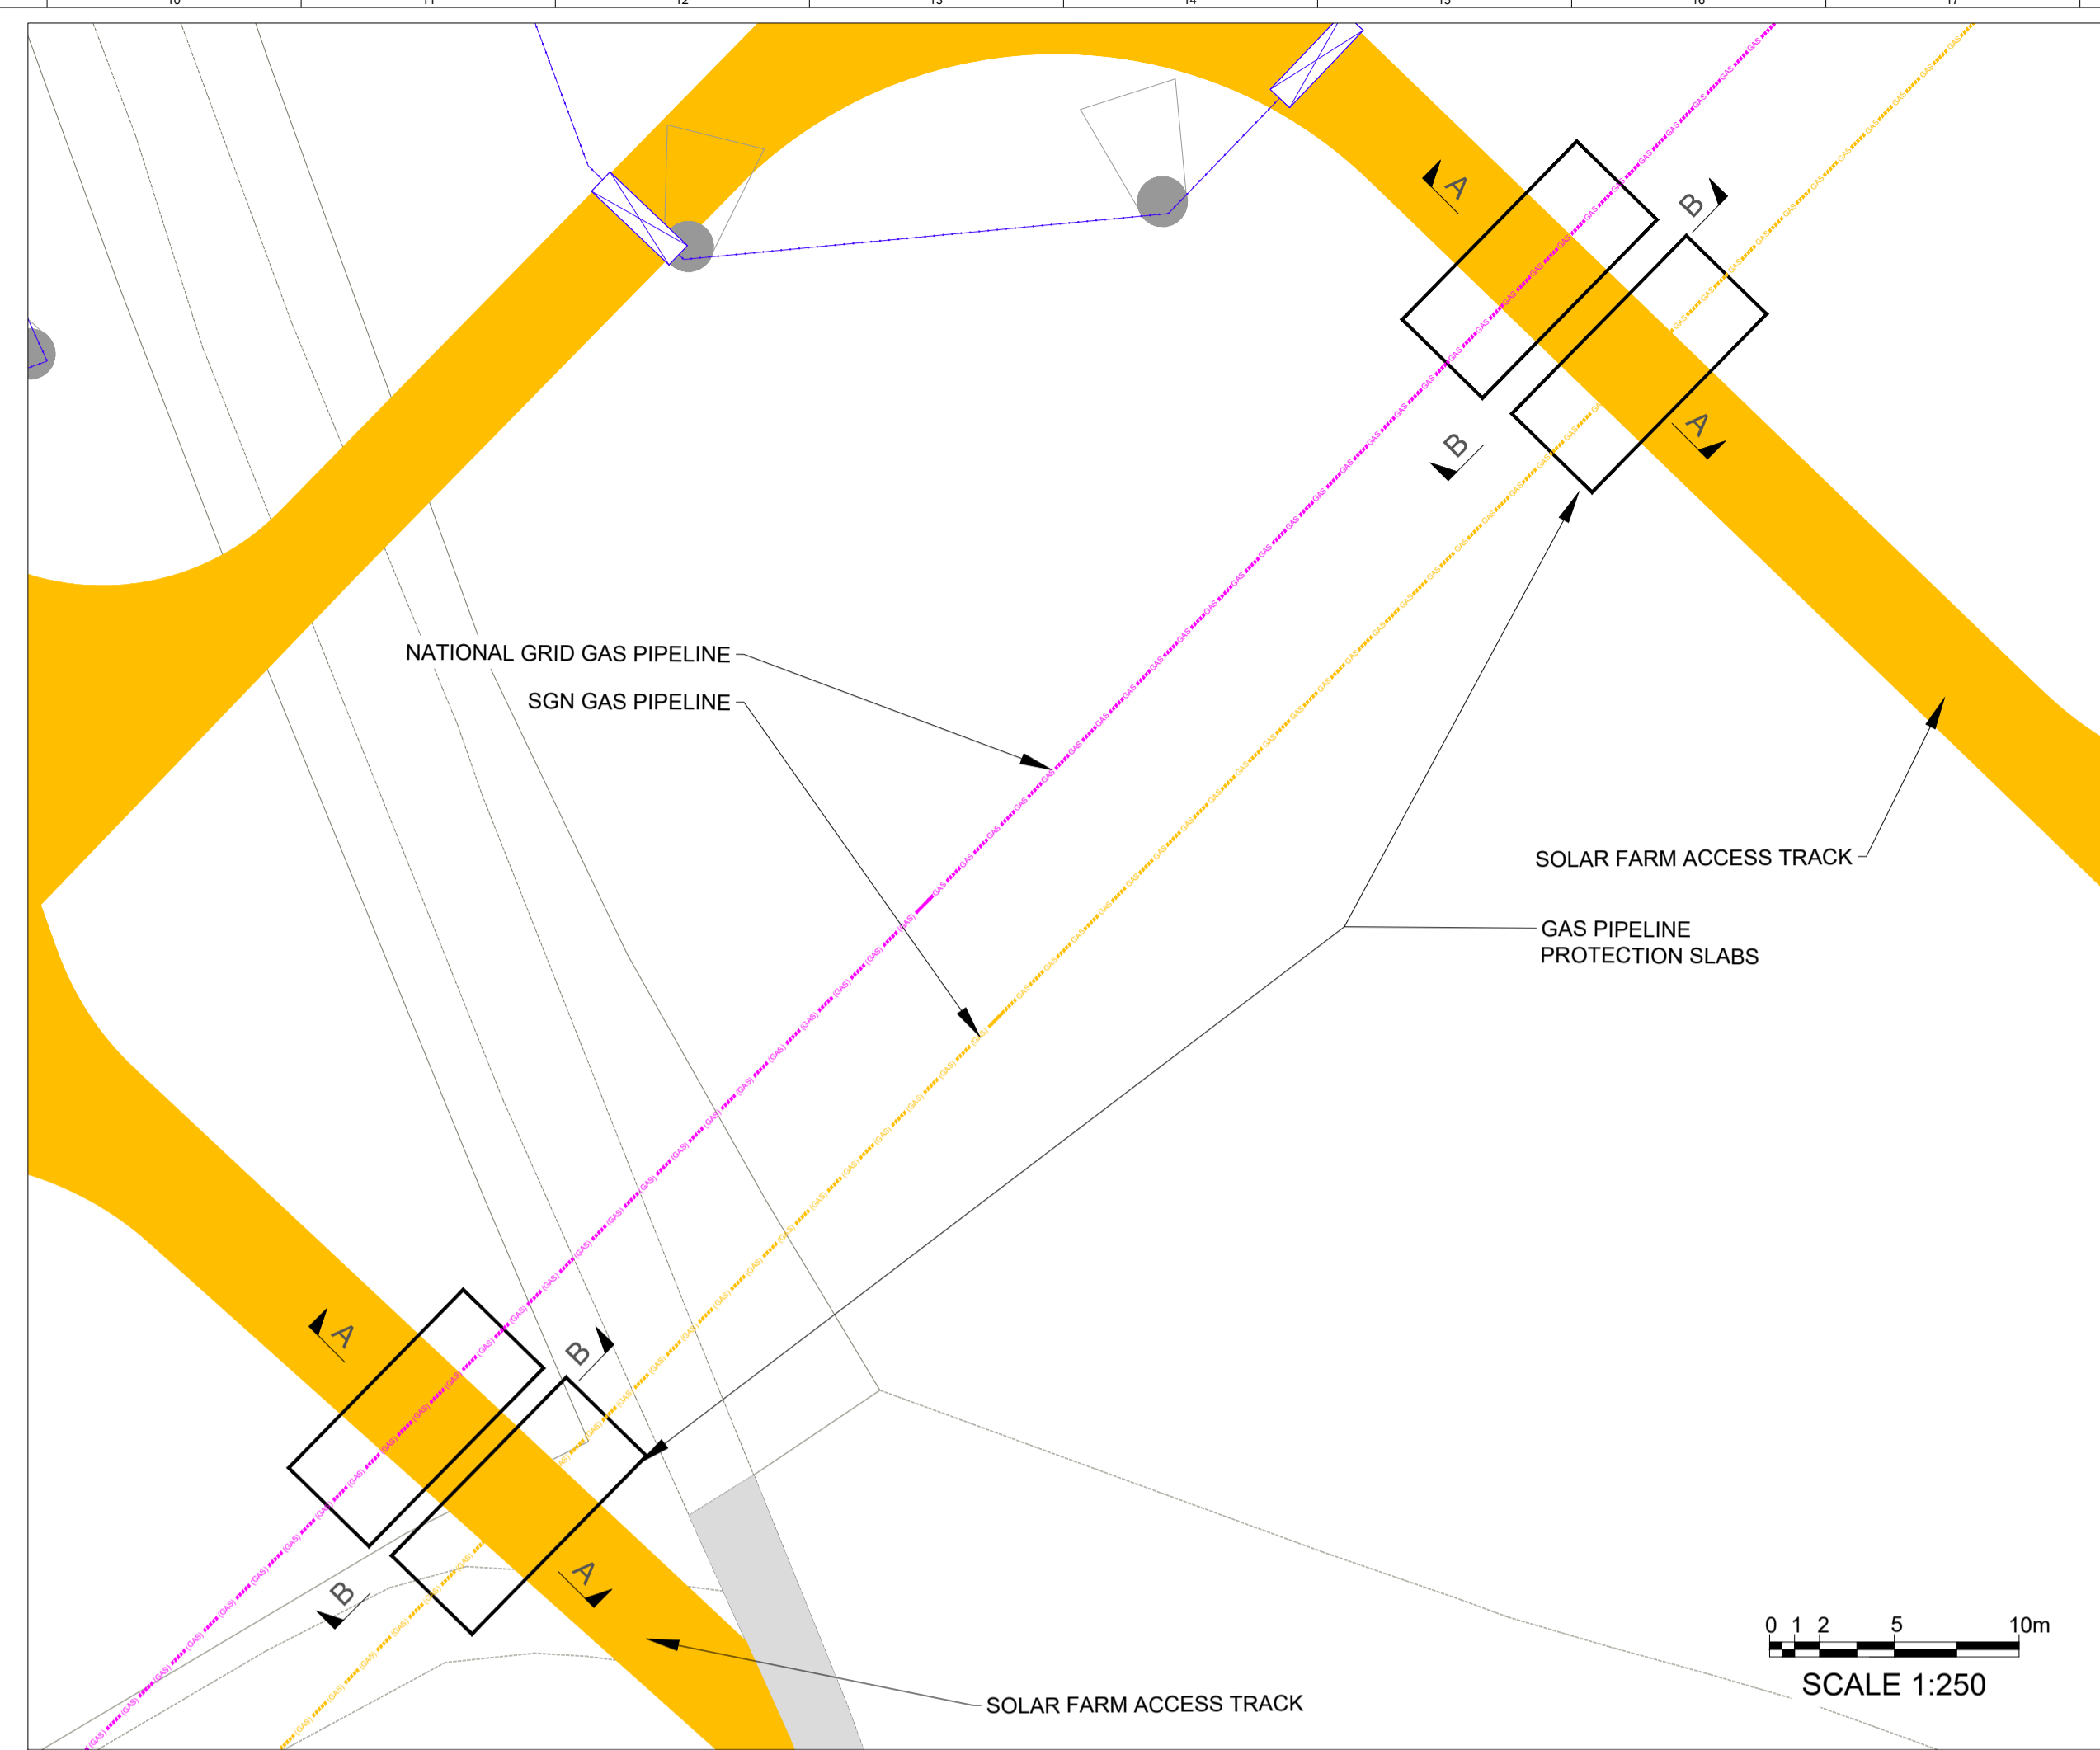

SLAB PLAN VIEW
SCALE 1:250

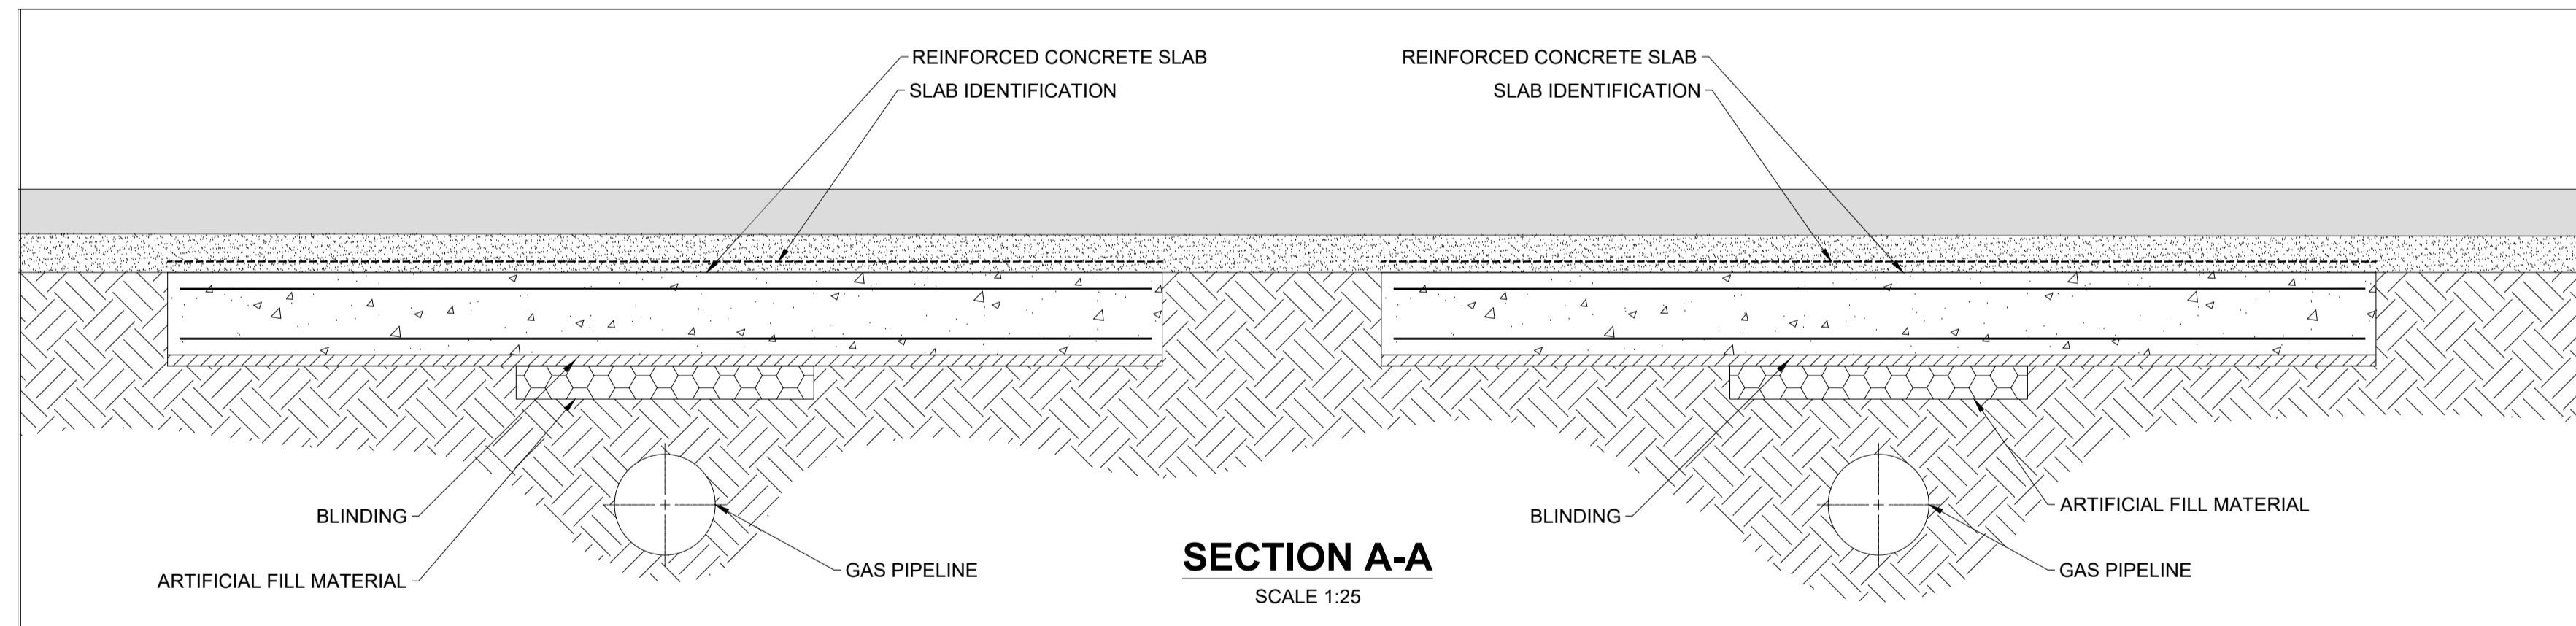

SECTION A-A
SCALE 1:25

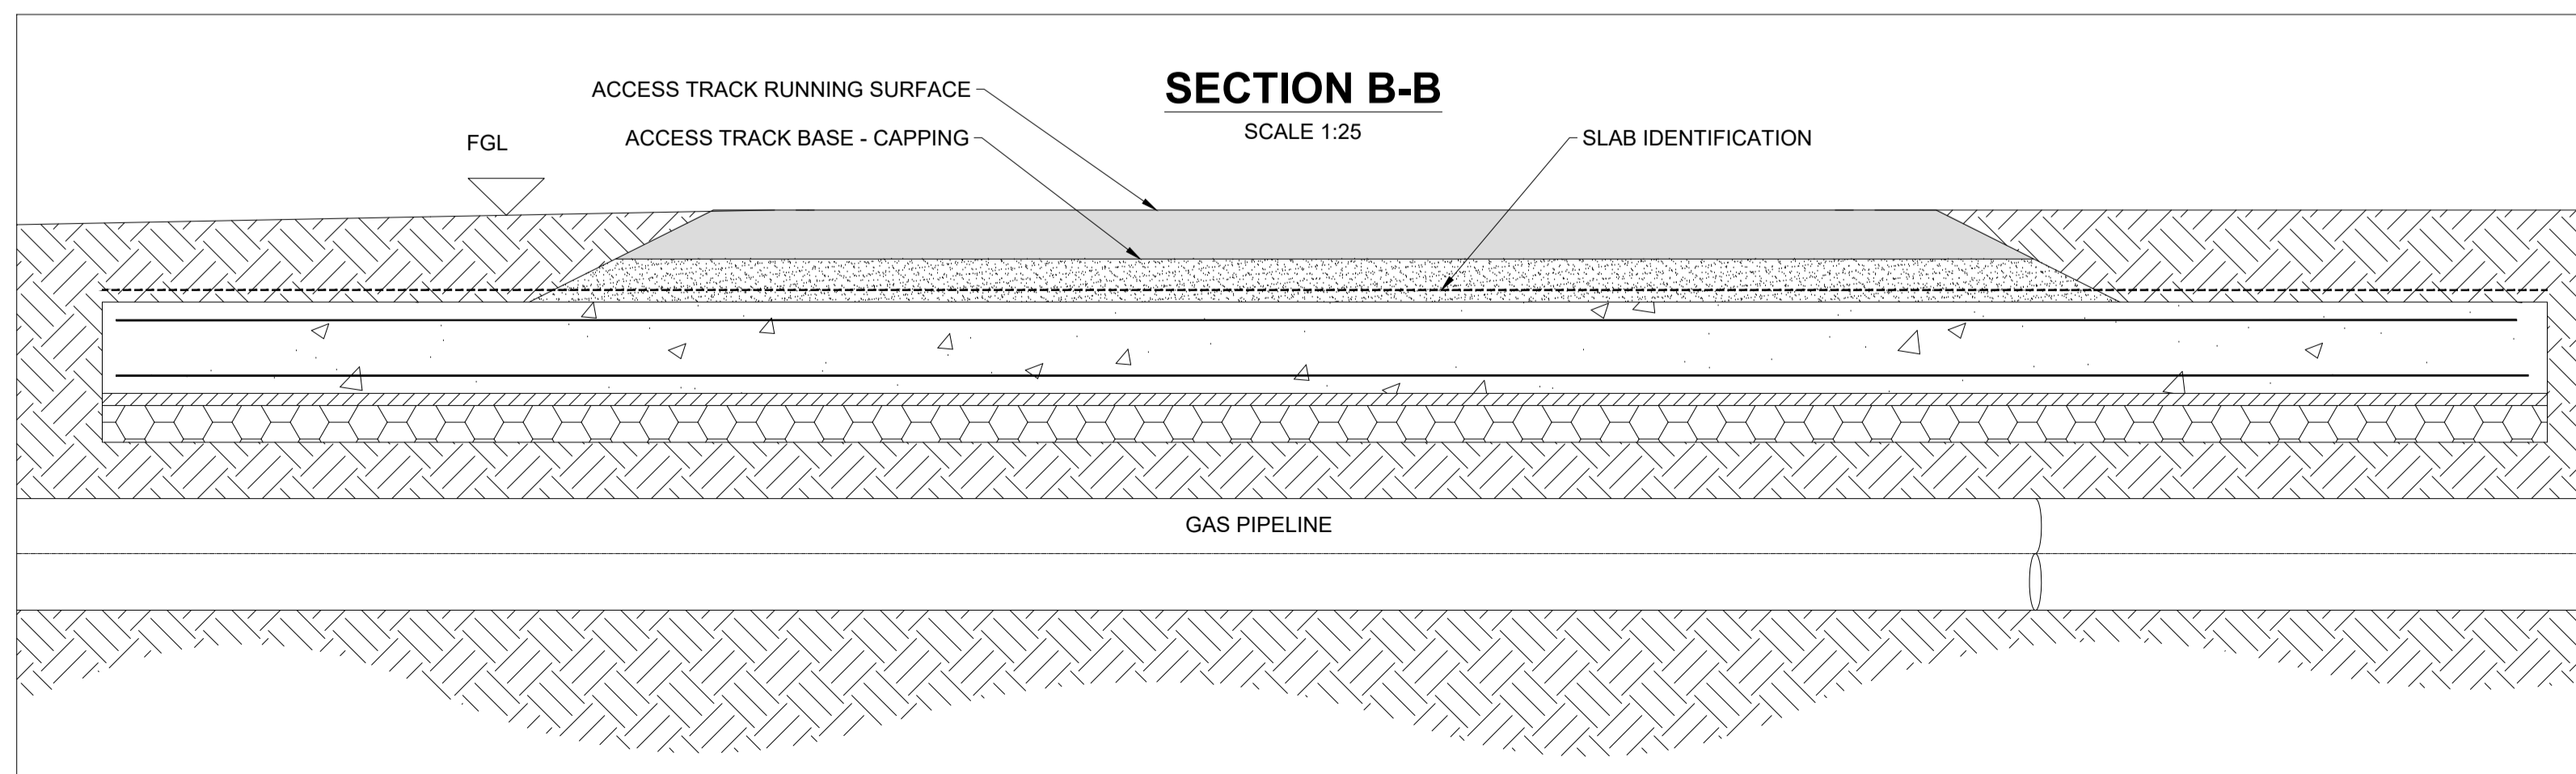

SECTION B-B
SCALE 1:25

0 0.5 1 2m
SCALE 1:25



ISSUE	DRAWN	CHKD	APPD	DATE	REVISION NOTES
4	FG	DC	PM	2023-12-18	Minor amends (scale bar update)
3	FG	DC	SR	2023-12-01	Minor amends
2	FG	DC	PM	2023-11-17	Scale bar added
1	FG	DC	PM	2023-10-06	First issue

PURPOSE	PERMITTING	COORDINATES	OSGB 1936
SCALE	AS SHOWN @ A1	DATUM	N/A
LAYOUT DWG	N/A	T-LAYOUT NO.	N/A

PROJECT TITLE
CHIMMENS SOLAR FARM






DRAWING TITLE
**FIGURE 17
GAS PIPE PROTECTION SLAB**

RES DRAWING NUMBER
05009-RES-UTI-DR-PT-001 REV **4**

THIS DRAWING IS THE PROPERTY OF RENEWABLE ENERGY SYSTEMS LIMITED AND NO REPRODUCTION MAY BE MADE IN WHOLE OR IN PART WITHOUT PERMISSION



- NOTES:
1. THE GAS PIPE PROTECTION DESIGN SHOWN IS INDICATIVE ONLY AND SUBJECT TO CHANGE.
 2. DETAIL DESIGN OF GAS PIPE PROTECTION SLAB SHALL BE CARRIED OUT IN ACCORDANCE WITH THE SPECIFICATIONS OF BOTH NATIONAL GRID AND SGN.

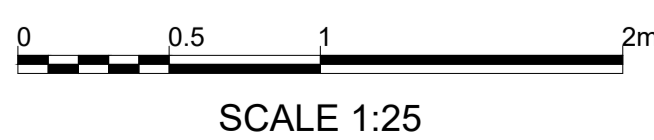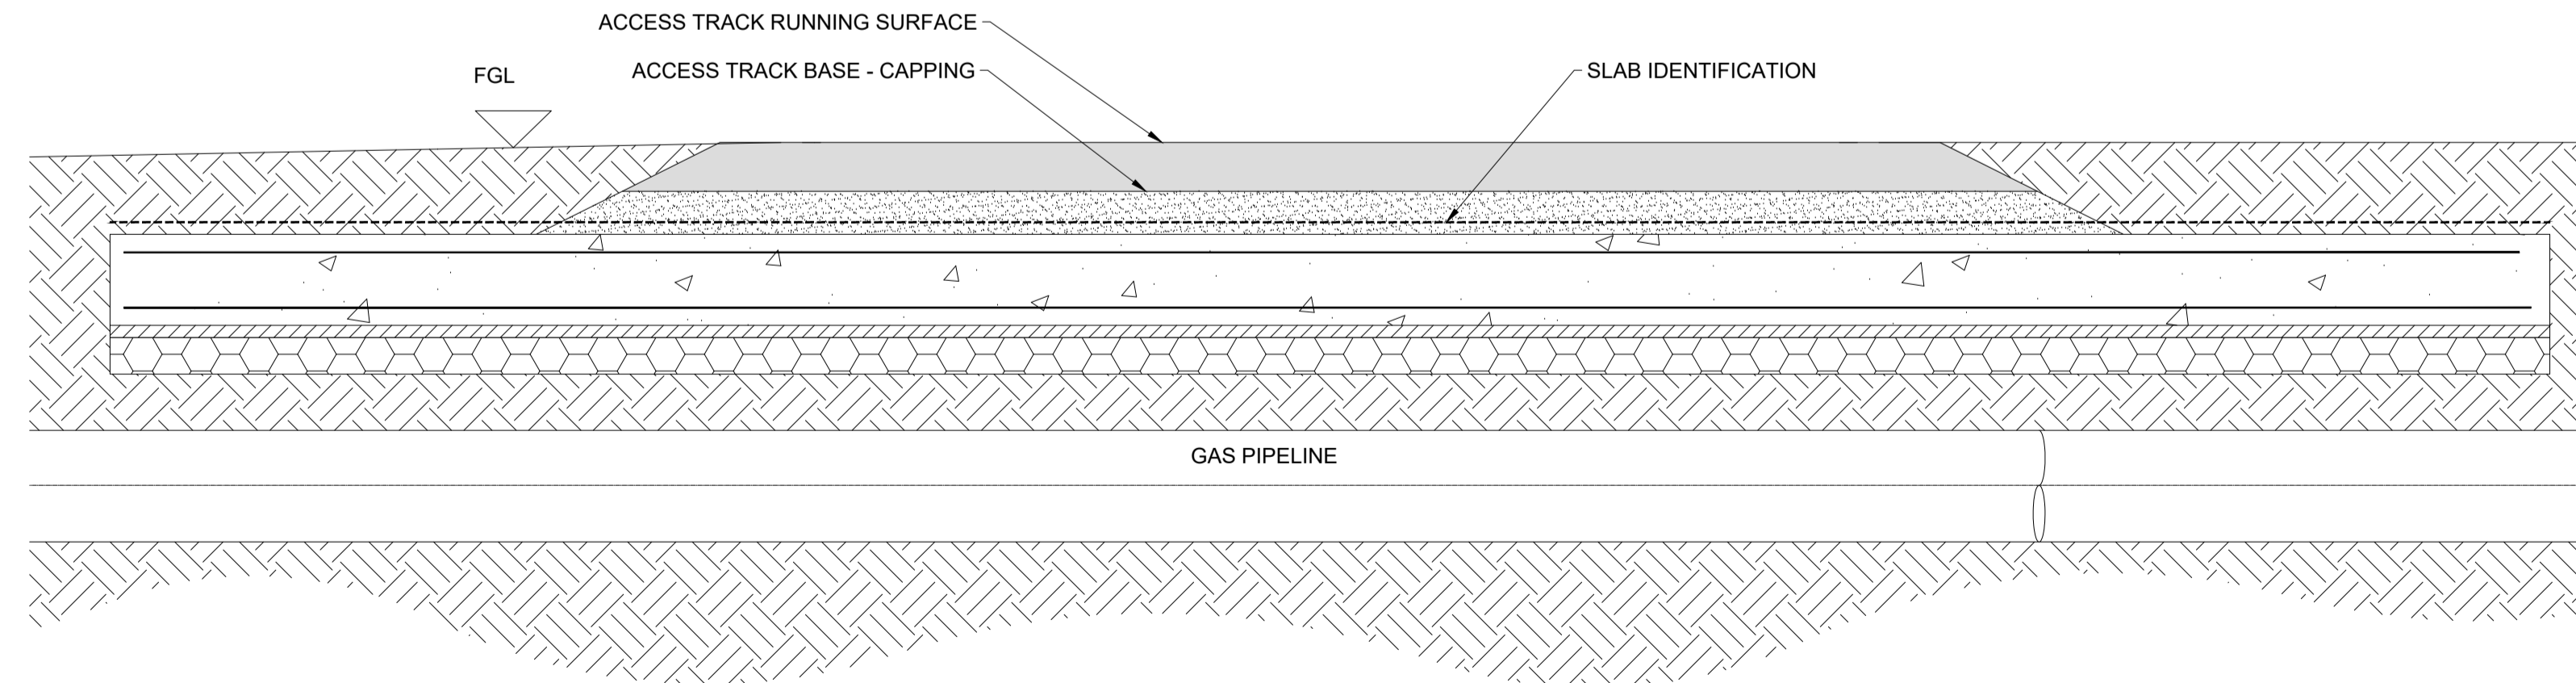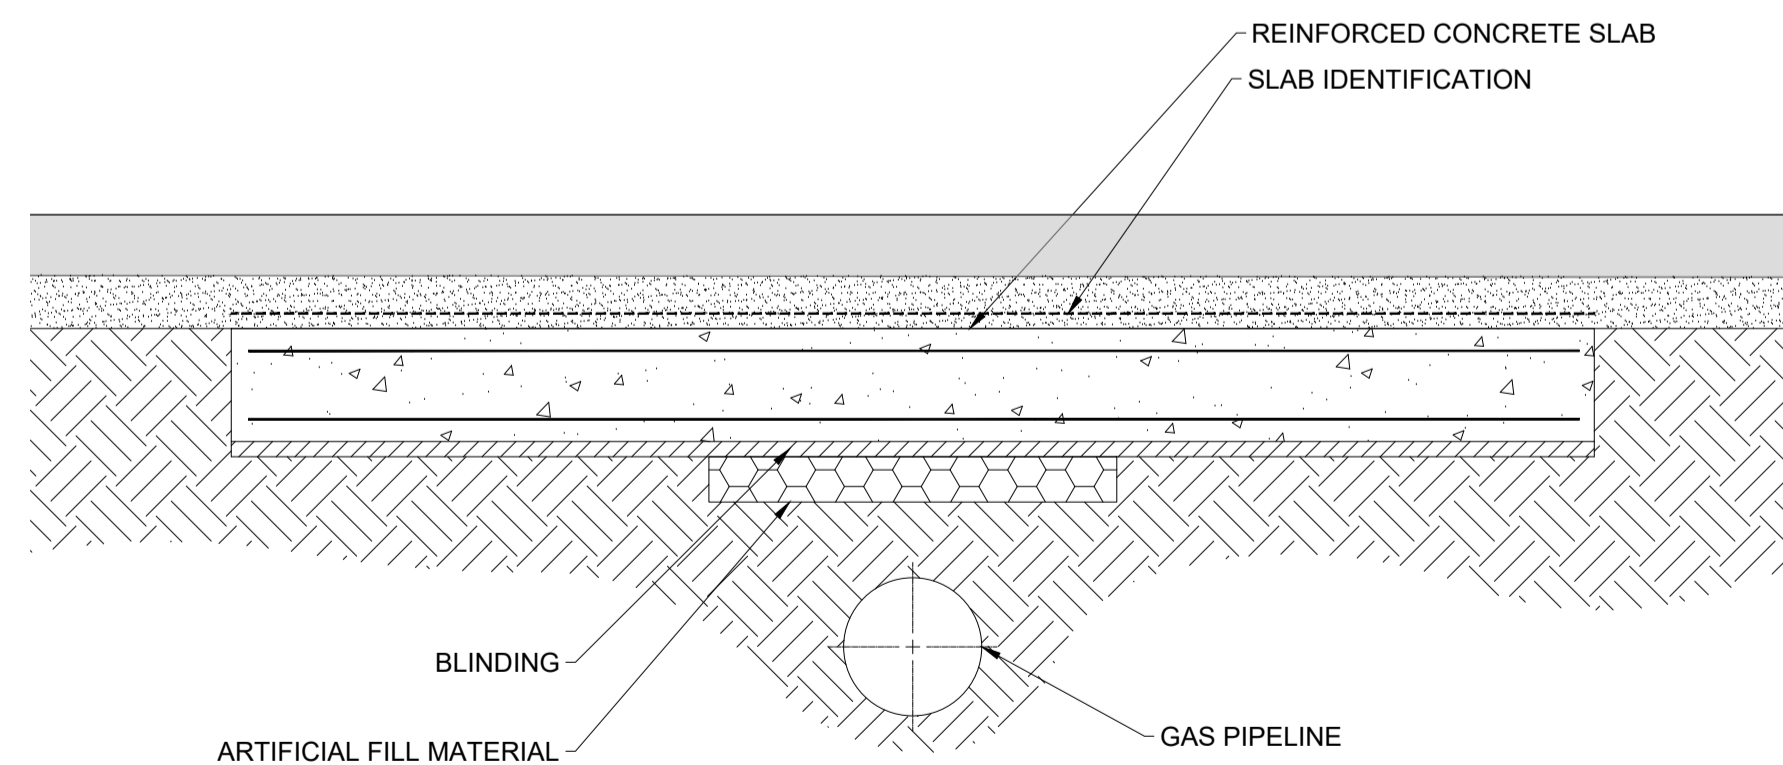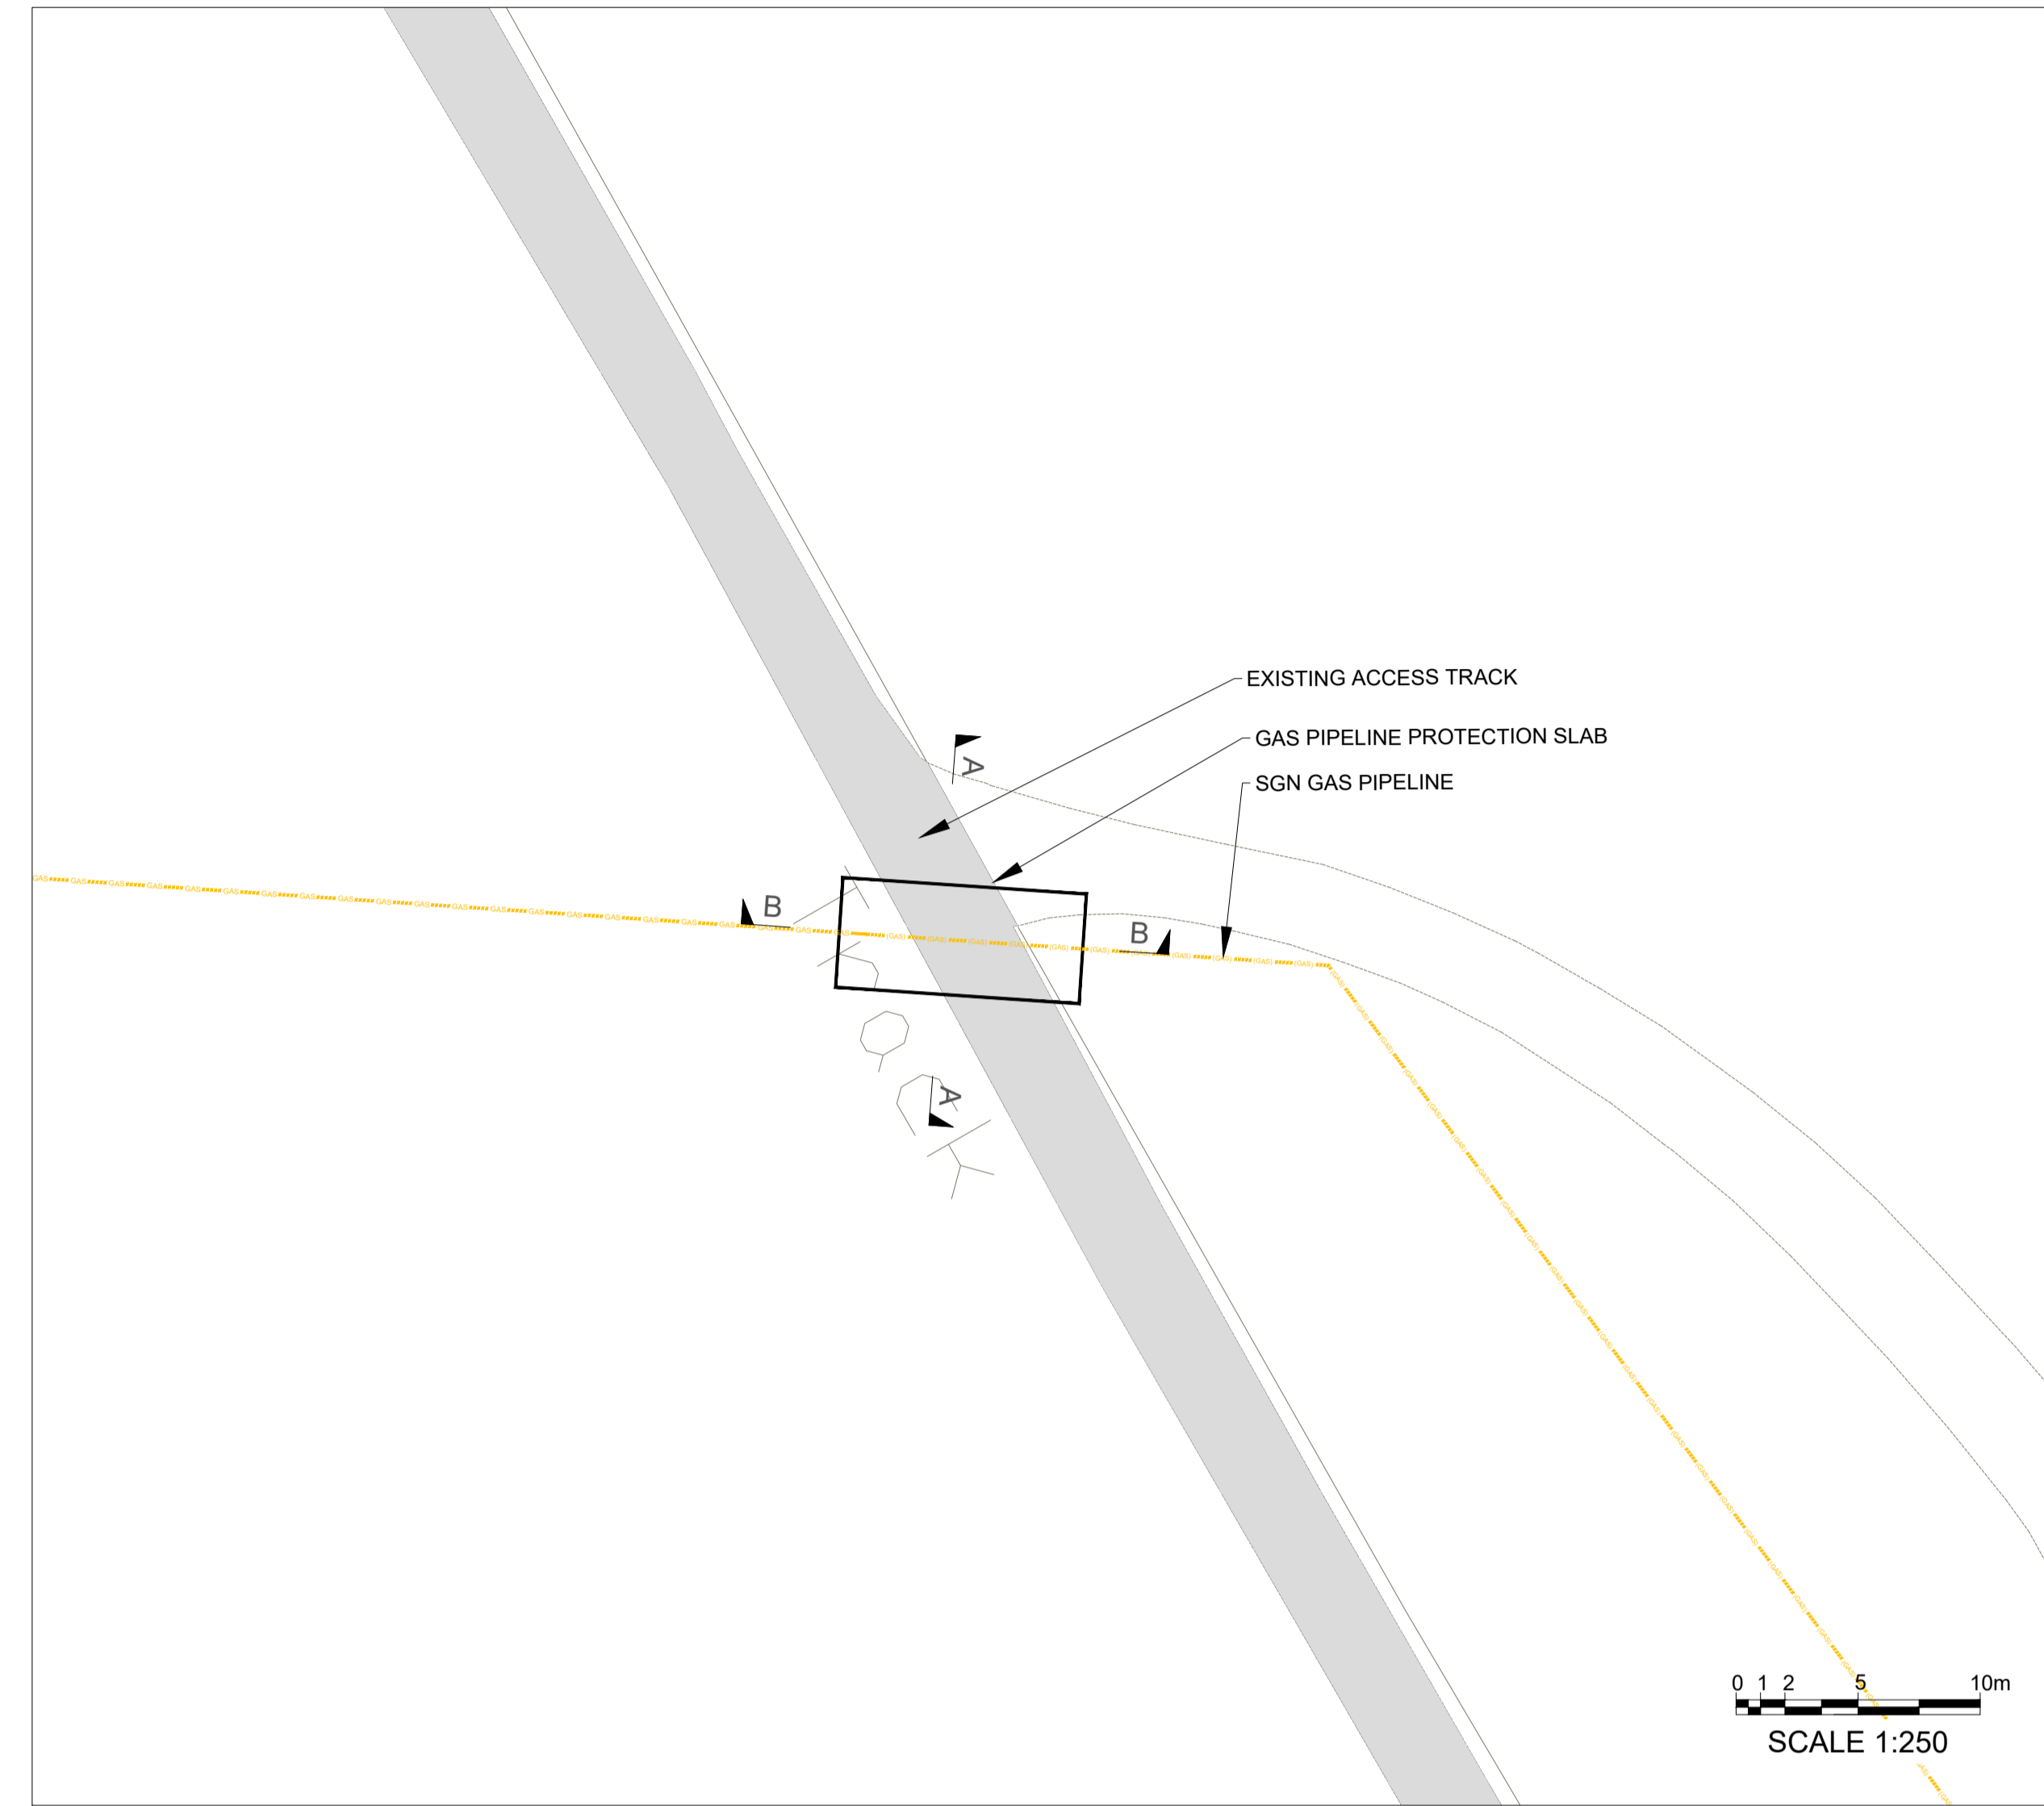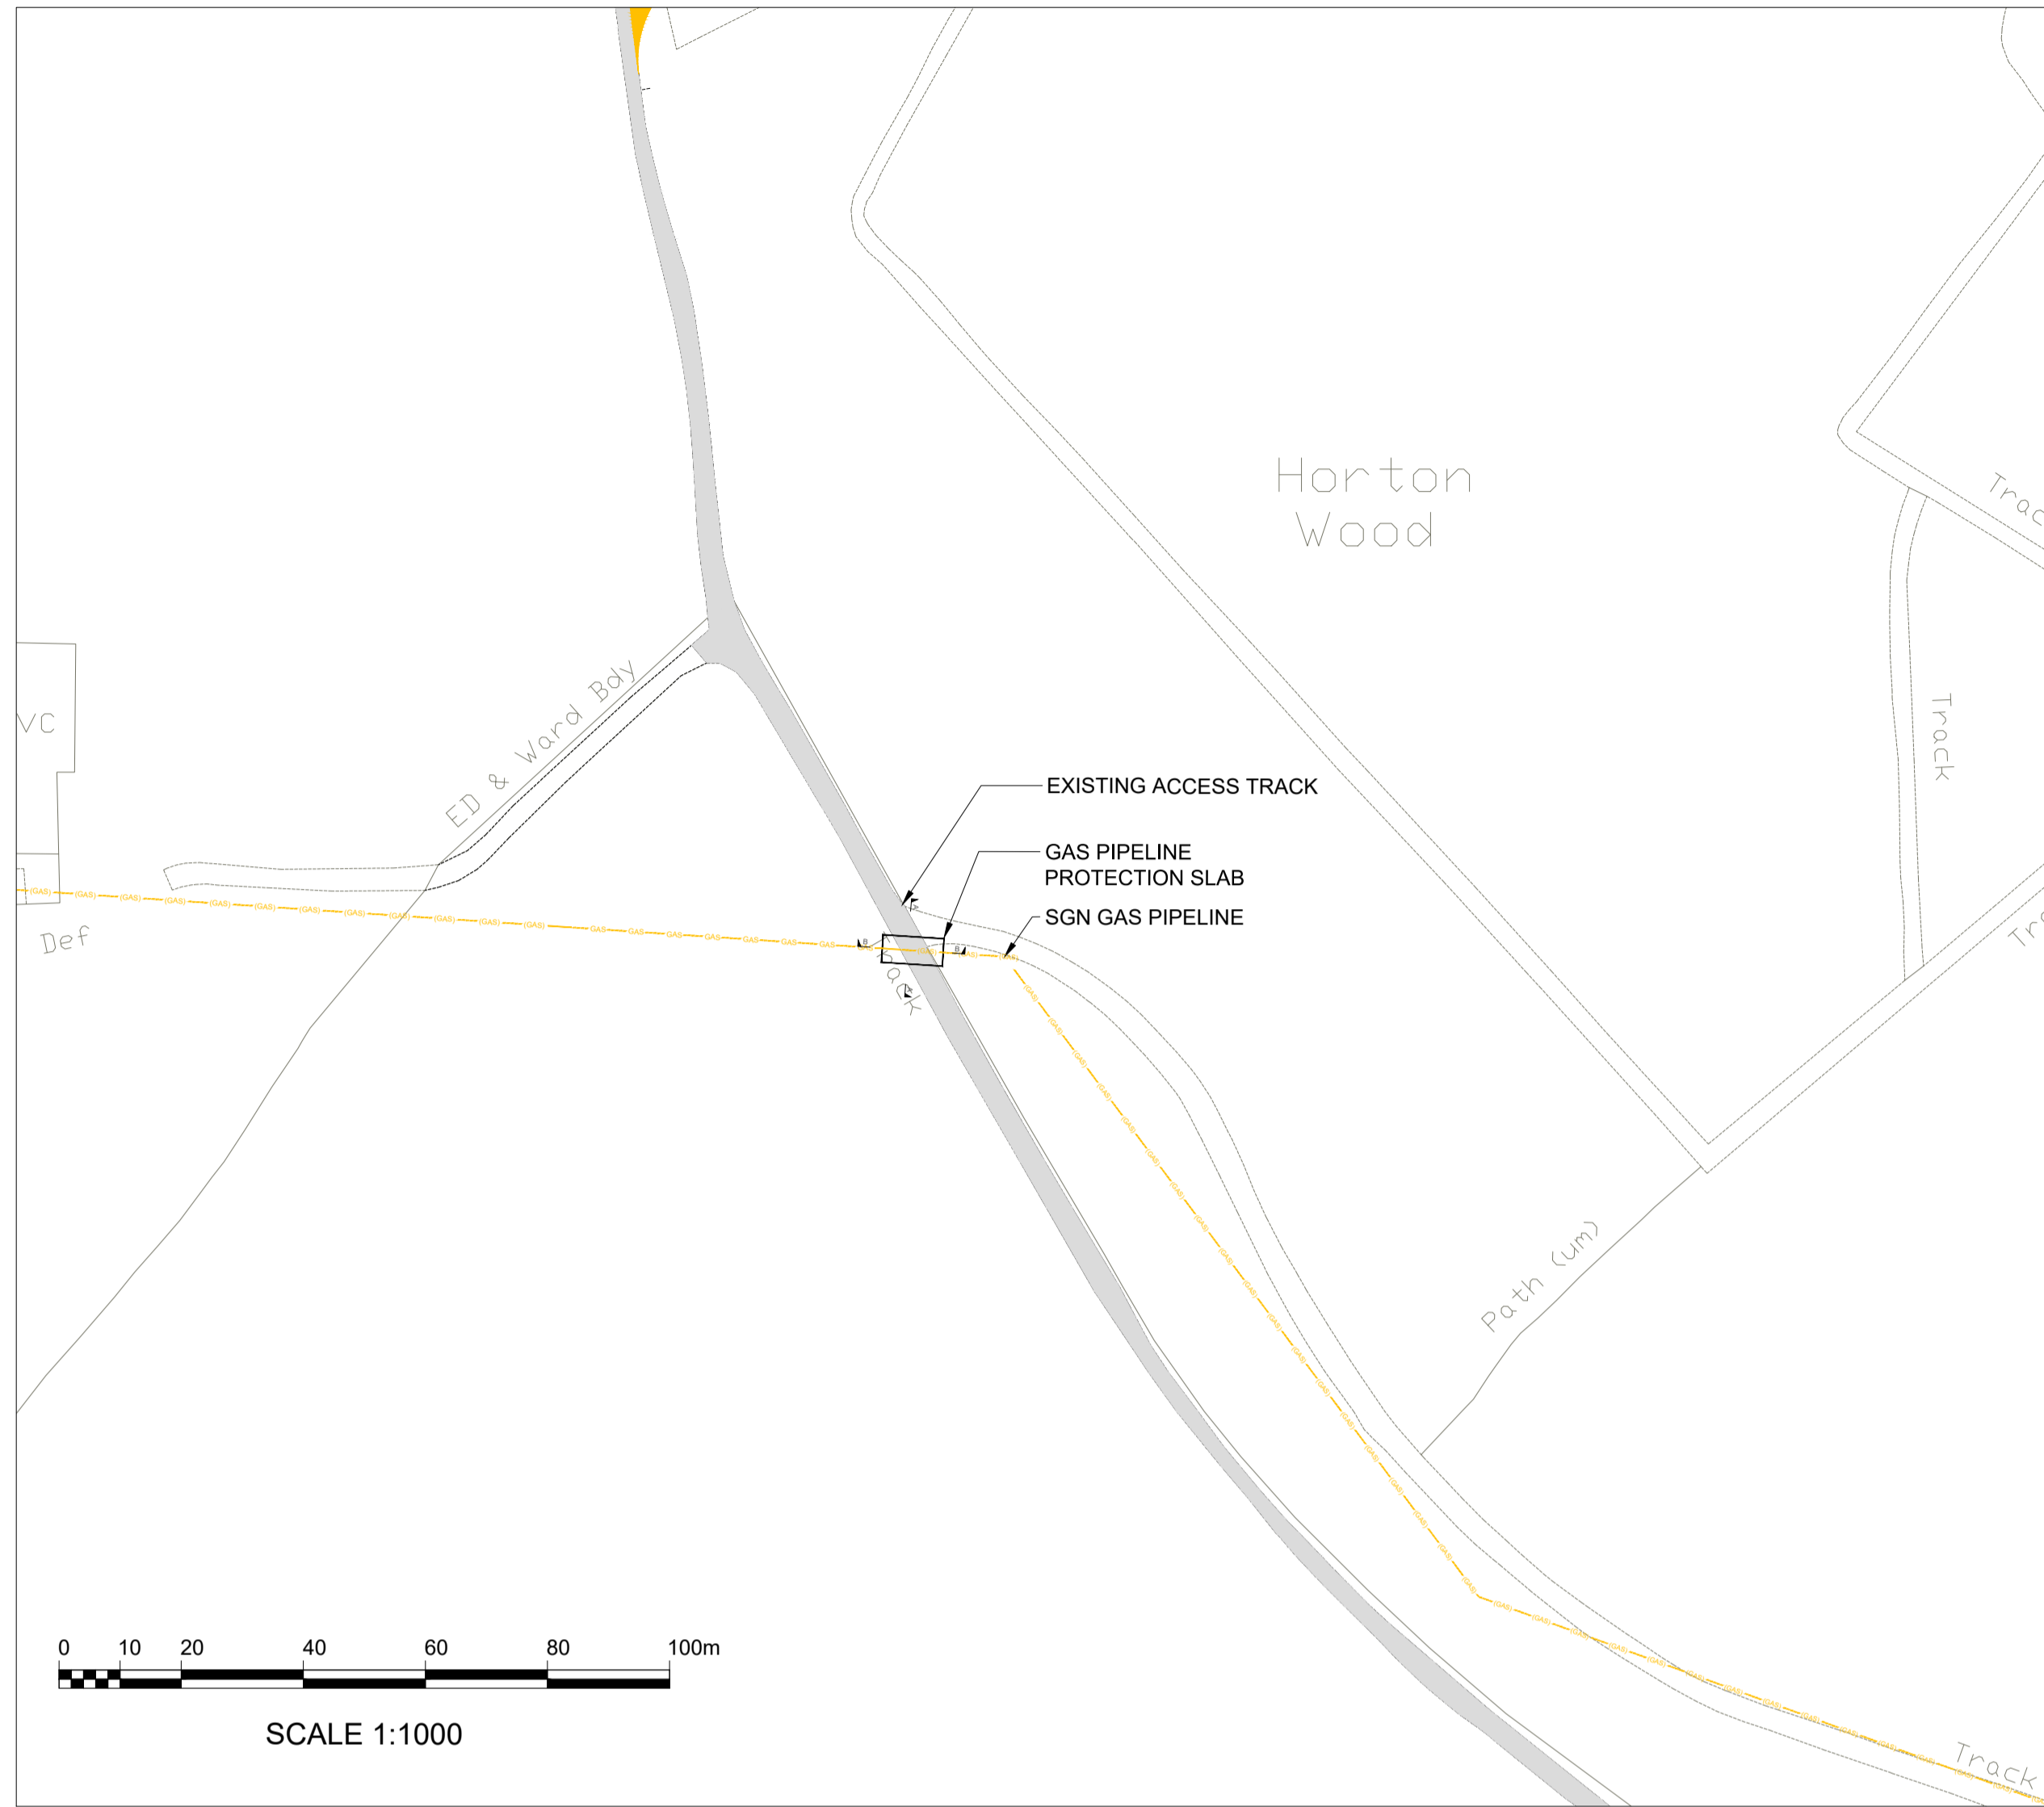

ISSUE	DRAWN	CHKD	APPD	DATE	REVISION NOTES
4	FG	DC	PM	2023-12-18	Minor amends (scale bar update)
3	FG	DC	SR	2023-12-01	Minor amends
2	FG	DC	PM	2023-11-17	Scale bar added
1	FG	DC	PM	2023-10-06	First issue

PURPOSE	PERMITTING	COORDINATES	OSGB 1936
SCALE	AS SHOWN @ A1	DATUM	N/A
LAYOUT DWG	N/A	T.LAYOUT NO.	N/A

PROJECT TITLE
CHIMMENS SOLAR FARM

DRAWING TITLE
FIGURE 17
GAS PIPE PROTECTION SLAB

RES DRAWING NUMBER
05009-RES-UTI-DR-PT-001
REV 4

THIS DRAWING IS THE PROPERTY OF RENEWABLE ENERGY SYSTEMS LIMITED AND NO REPRODUCTION MAY BE MADE IN WHOLE OR IN PART WITHOUT PERMISSION

