



- KEY:
- ▬ LANDOWNER'S BOUNDARY
(INSIDE OF LINE DENOTES BOUNDARY)
 - ▬ SITE BOUNDARY
(OUTSIDE OF LINE DENOTES BOUNDARY)

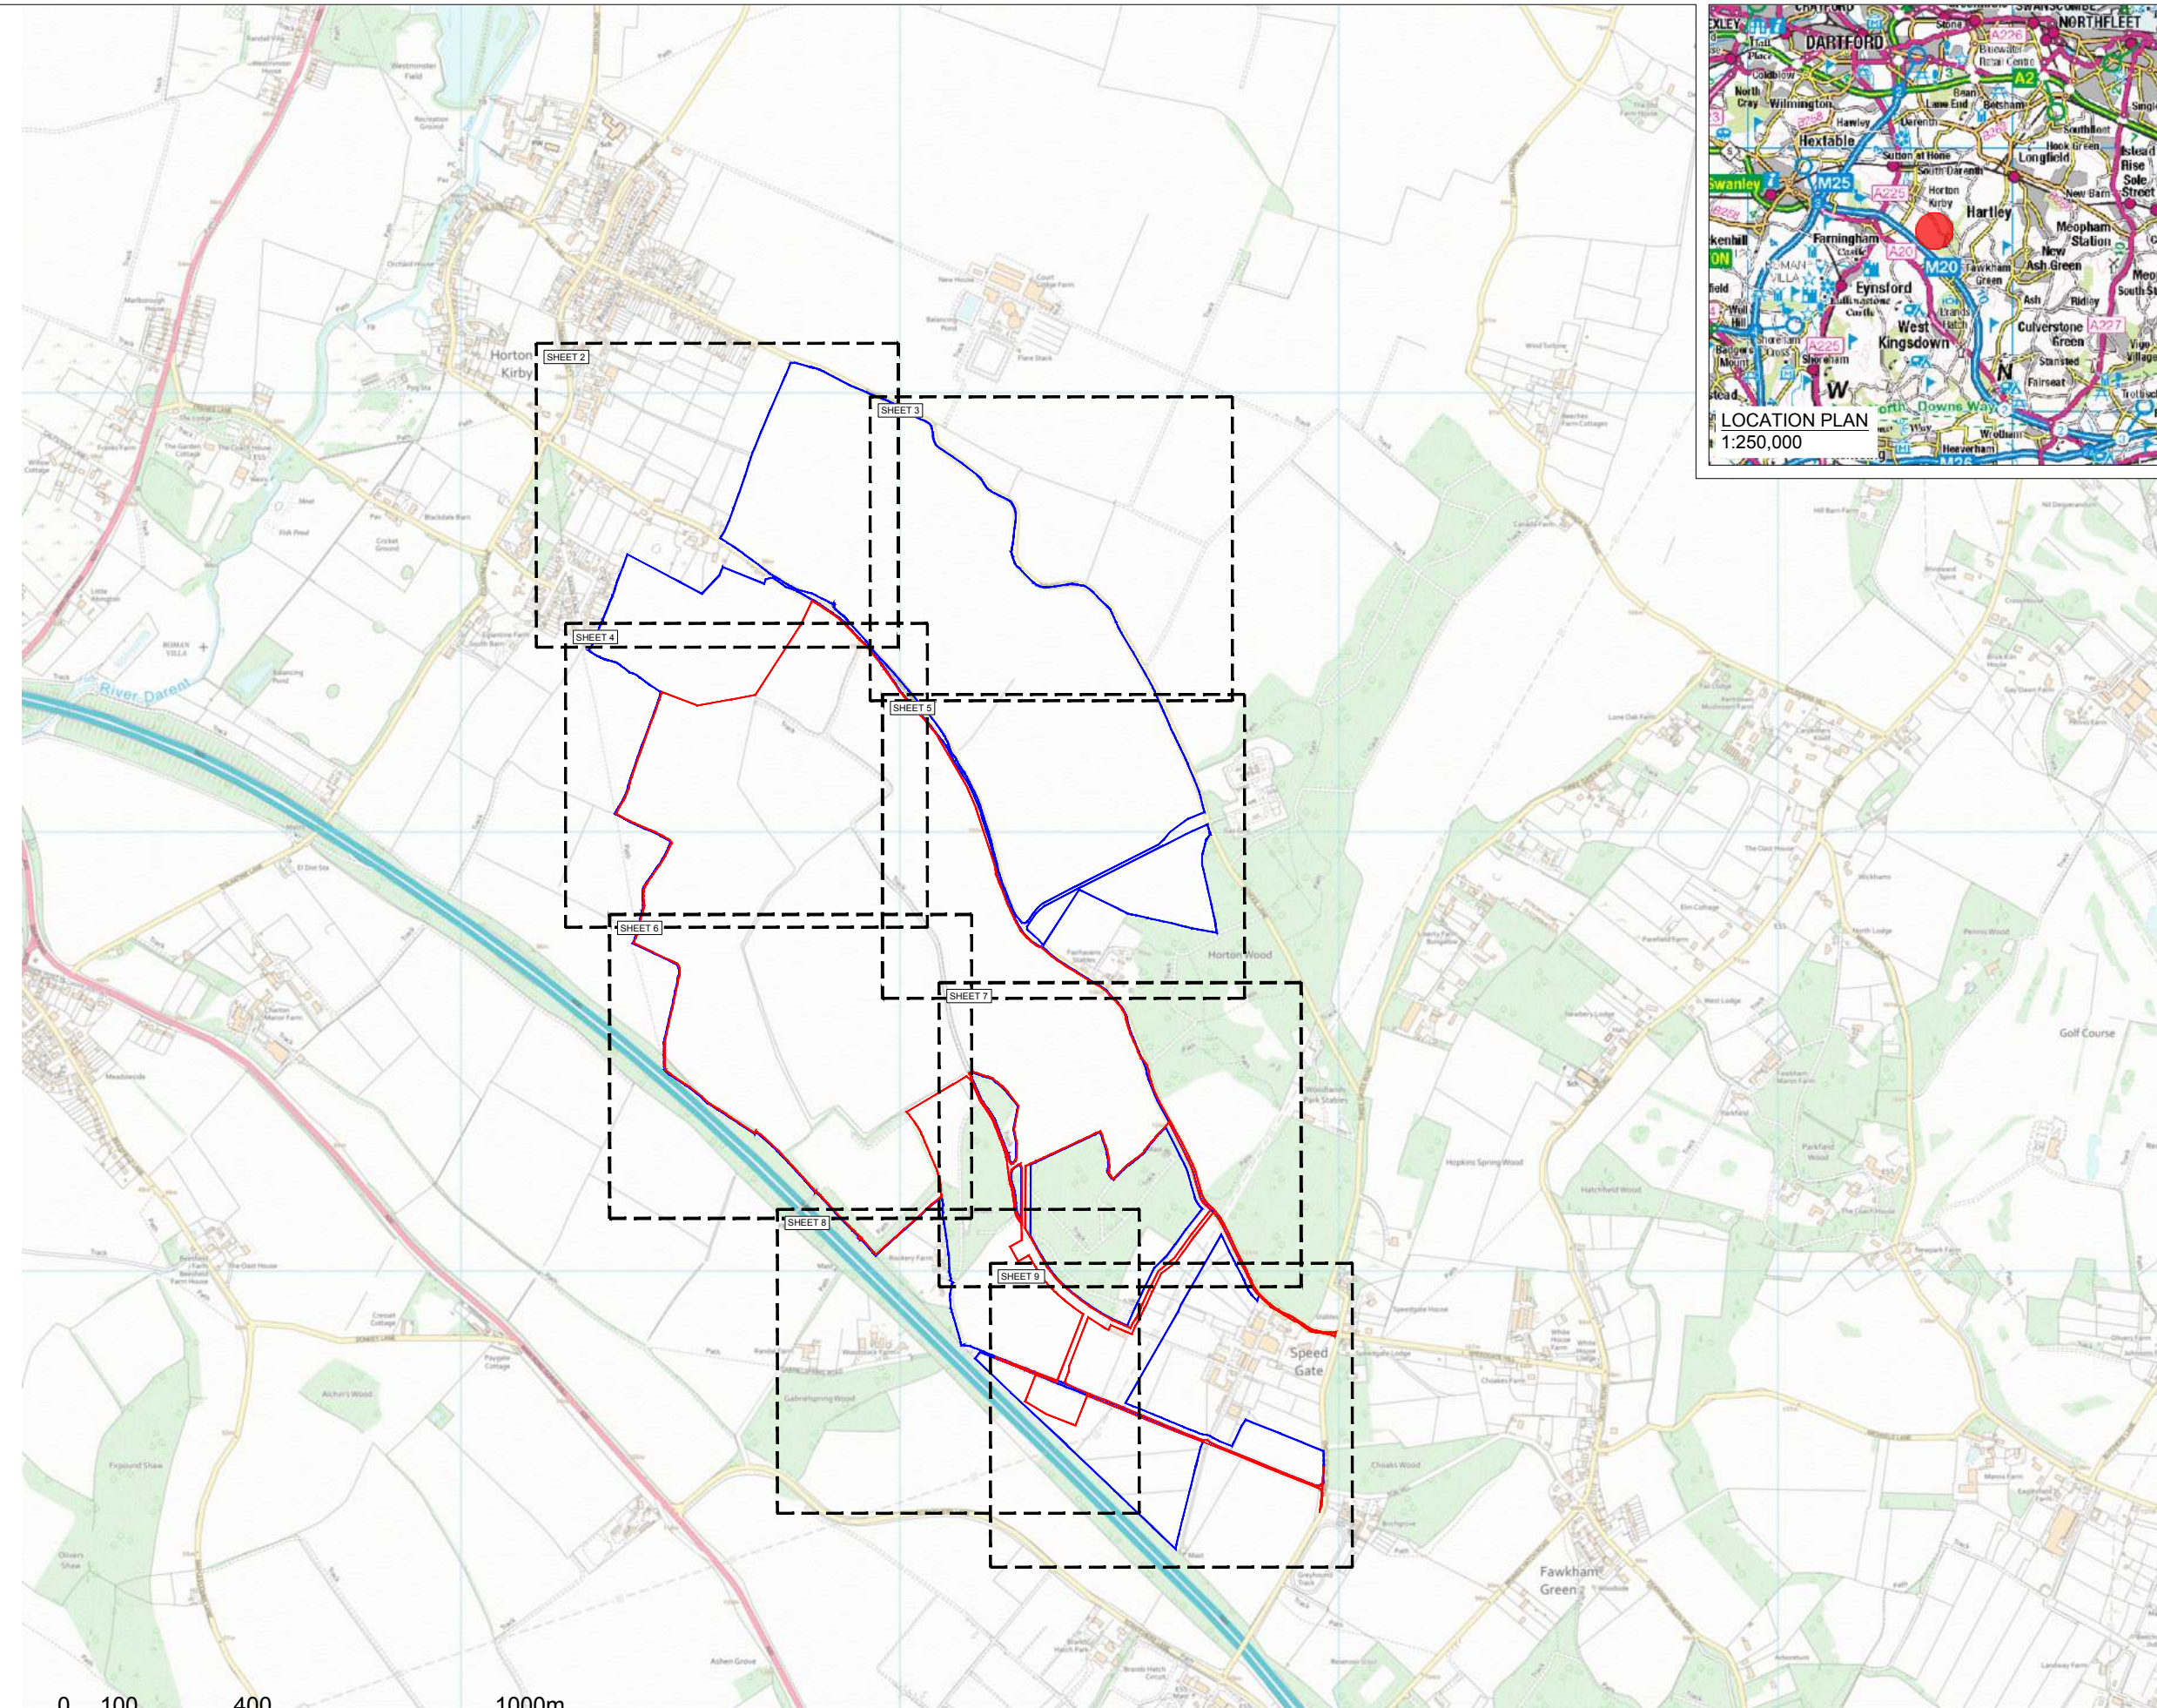

OVERVIEW
SHEET 1 OF 9

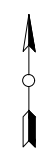

3	FG	MH	PM	2023-11-17	'Excluded from site boundary' removed
2	FG	MH	PM	2023-10-16	Minor amend
1	FG	MH	MH	2023-10-12	First Issue
ISSUE	DRAWN	CHKD	APPD	DATE	REVISION NOTES

PURPOSE	PERMITTING	COORDINATES	OSGB 1936
SCALE	1:15,000 @A3	DATUM	N/A
LAYOUT DRAWING	N/A	T-LAYOUT NO	N/A

PROJECT TITLE
CHIMMENS SOLAR FARM

DRAWING TITLE
**FIGURE 1
SITE LOCATION PLAN**

RES DRAWING NUMBER	05009-RES-LAY-DR-PT-001	REV	3
--------------------	-------------------------	-----	---

THIS DRAWING IS THE PROPERTY OF RENEWABLE ENERGY SYSTEMS LIMITED AND NO REPRODUCTION MAY BE MADE IN WHOLE OR IN PART WITHOUT PERMISSION




SCALE 1:15,000



BEAUFORT COURT,
EGG FARM LANE,
KINGS LANGLEY,
HERTS WD4 8LR, UK
TEL +44 (0) 1923 299200
WWW.RES-GROUP.COM

- KEY:
- ▬ LANDOWNER'S BOUNDARY
(INSIDE OF LINE DENOTES BOUNDARY)
 - ▬ SITE BOUNDARY
(OUTSIDE OF LINE DENOTES BOUNDARY)

SHEET 2 OF 9

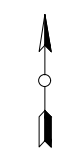

ISSUE	DRAWN	CHKD	APPD	DATE	REVISION NOTES
3	FG	MH	PM	2023-11-17	'Excluded from site boundary' removed
2	FG	MH	PM	2023-10-16	Minor amend
1	FG	MH	MH	2023-10-12	First Issue

PURPOSE	COORDINATES
PERMITTING	OSGB 1936
SCALE	DATUM
1:2,500 @A3	N/A
LAYOUT DRAWING	T-LAYOUT NO
N/A	N/A

PROJECT TITLE
CHIMMENS SOLAR FARM


DRAWING TITLE
**FIGURE 1
SITE LOCATION PLAN**

RES DRAWING NUMBER	REV
05009-RES-LAY-DR-PT-001	3

THIS DRAWING IS THE PROPERTY OF RENEWABLE ENERGY SYSTEMS LIMITED AND NO REPRODUCTION MAY BE MADE IN WHOLE OR IN PART WITHOUT PERMISSION



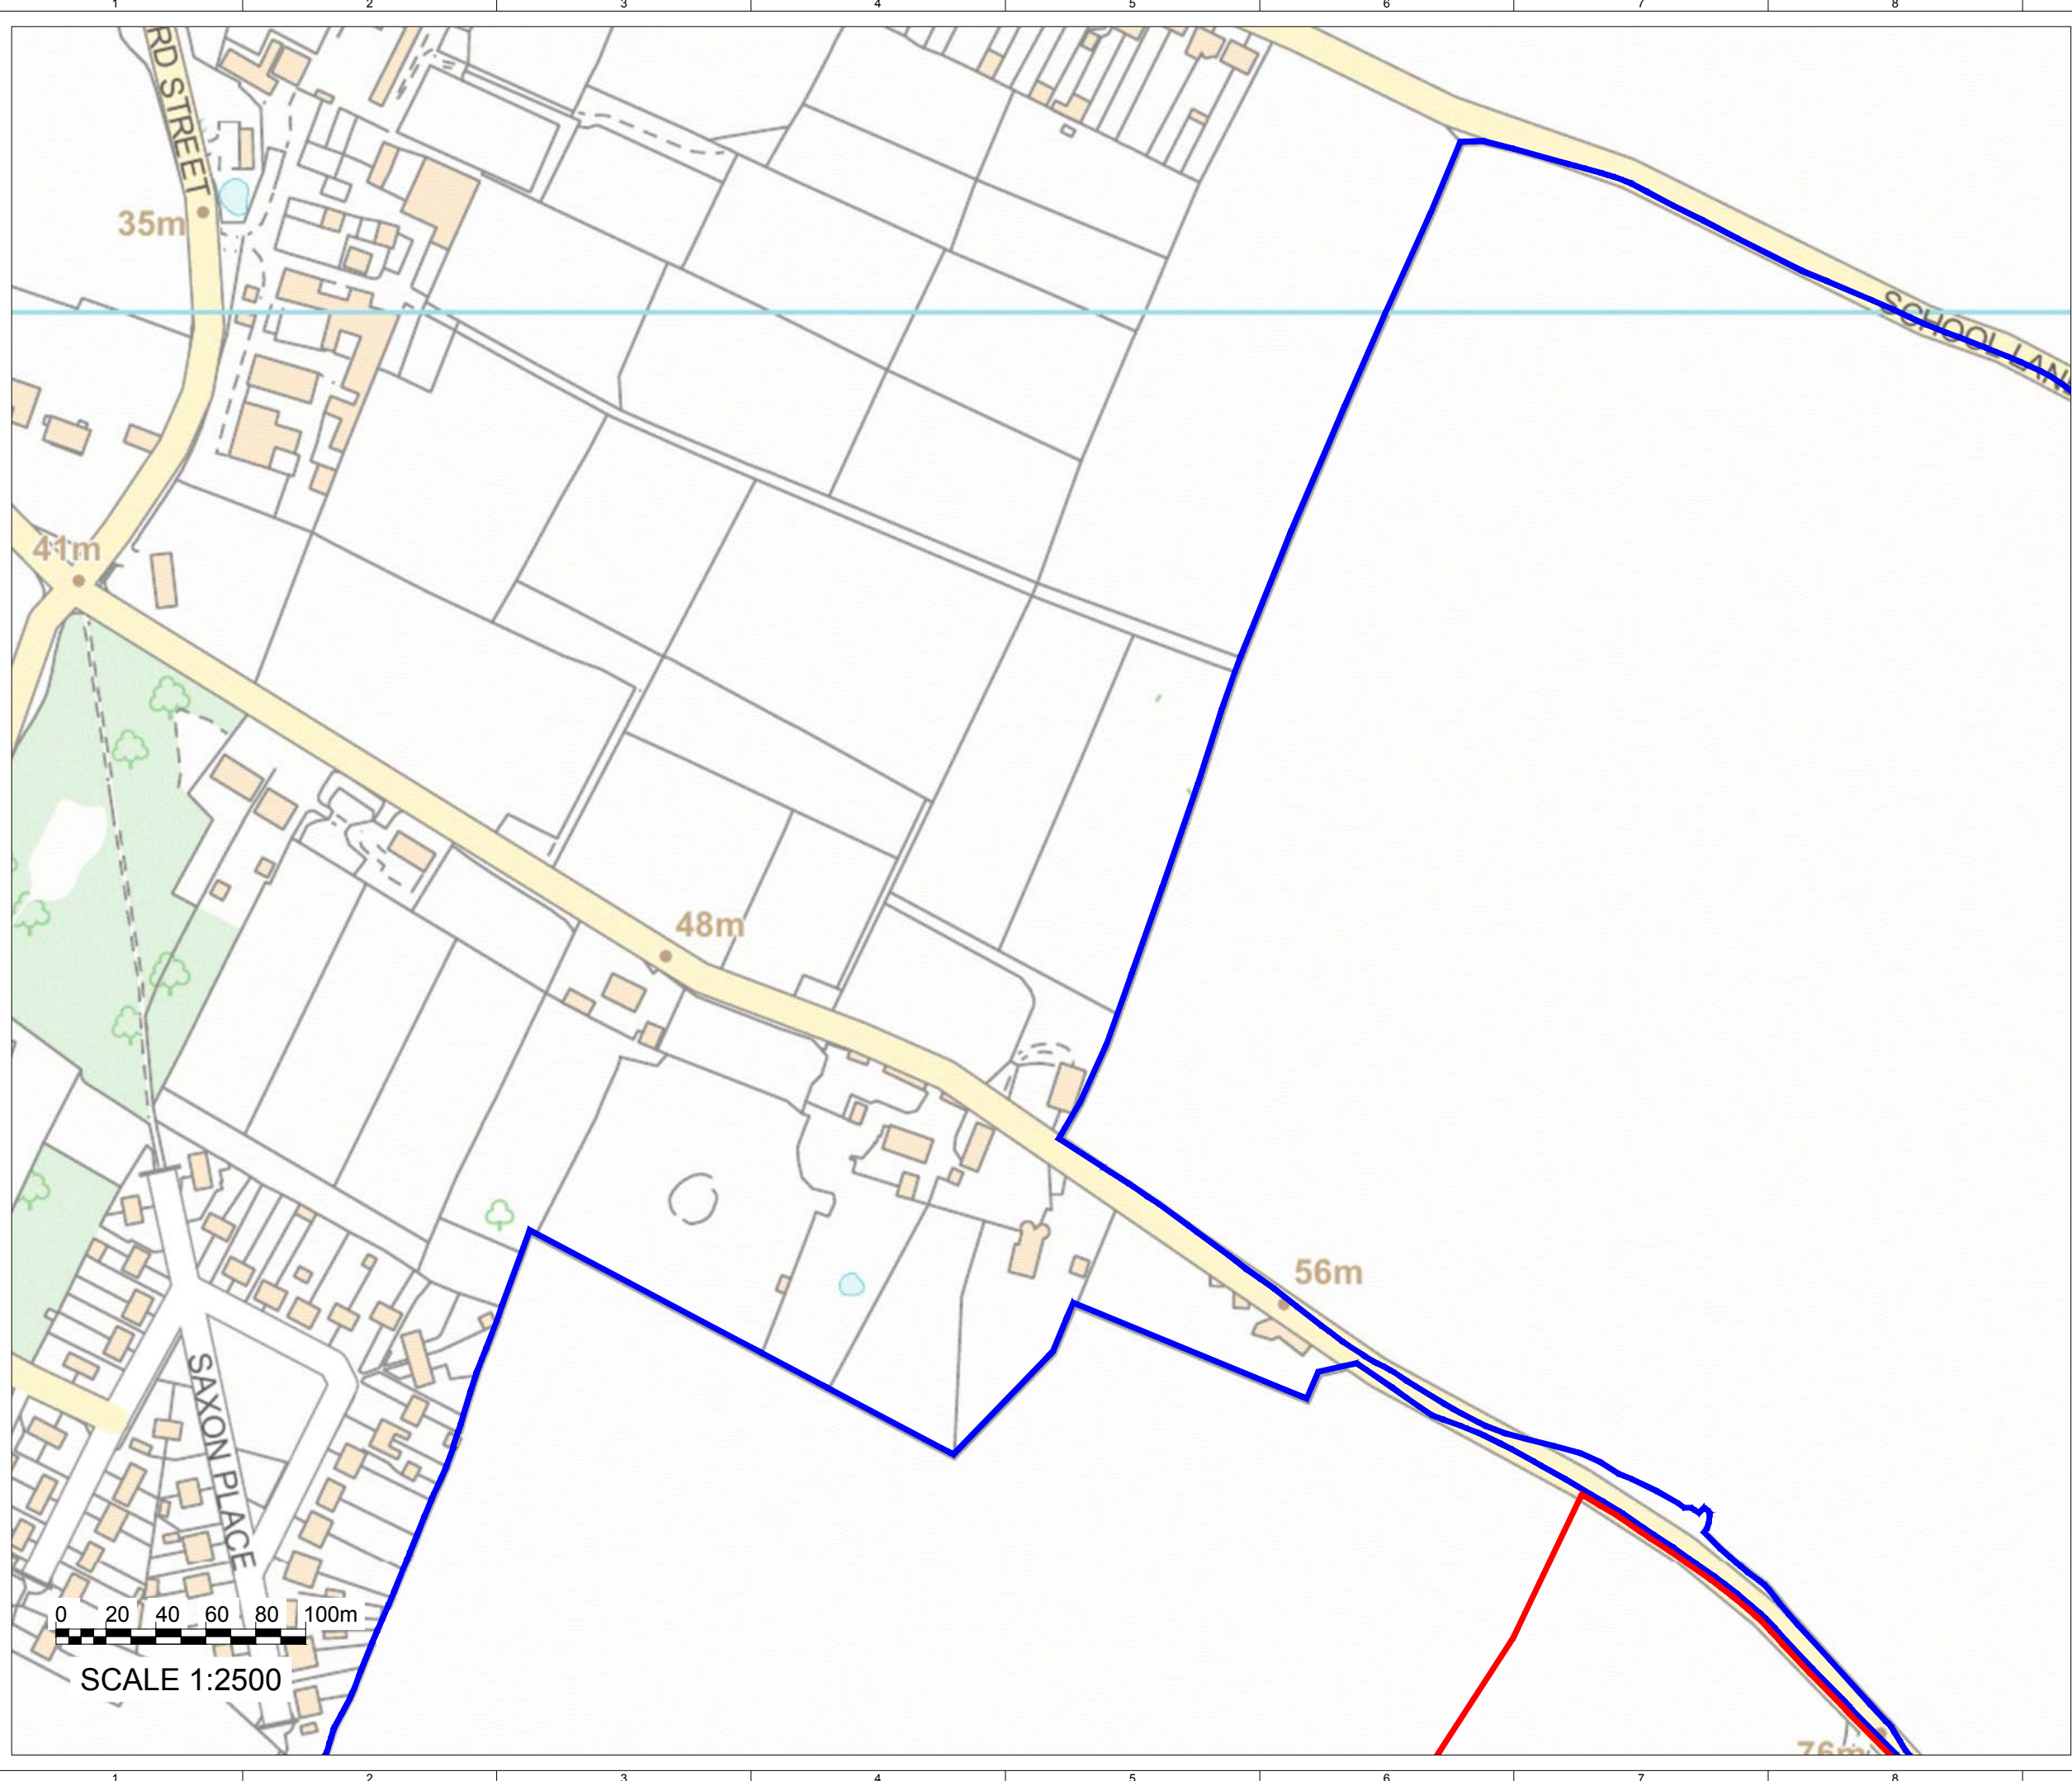

BEAUFORT COURT,
EGG FARM LANE,
KINGS LANGLEY,
HERTS WD4 8LR, UK
TEL +44 (0) 1923 299200
WWW.RES-GROUP.COM




0 20 40 60 80 100m
SCALE 1:2500

KEY:

	LANDOWNER'S BOUNDARY (INSIDE OF LINE DENOTES BOUNDARY)
	SITE BOUNDARY (OUTSIDE OF LINE DENOTES BOUNDARY)

SHEET 3 OF 9

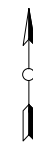

3	FG	MH	PM	2023-11-17	'Excluded from site boundary' removed
2	FG	MH	PM	2023-10-16	Minor amend
1	FG	MH	MH	2023-10-12	First Issue

ISSUE	DRAWN	CHKD	APPD	DATE	REVISION NOTES
-------	-------	------	------	------	----------------

PURPOSE		COORDINATES	
PERMITTING		OSGB 1936	
SCALE	1:2,500 @A3	DATUM	N/A
LAYOUT DRAWING	N/A	T-LAYOUT NO	N/A

PROJECT TITLE
CHIMMENS SOLAR FARM



DRAWING TITLE
**FIGURE 1
SITE LOCATION PLAN**

RES DRAWING NUMBER	REV
05009-RES-LAY-DR-PT-001	3


THIS DRAWING IS THE PROPERTY OF RENEWABLE ENERGY SYSTEMS LIMITED AND NO REPRODUCTION MAY BE MADE IN WHOLE OR IN PART WITHOUT PERMISSION




BEAUFORT COURT,
EGG FARM LANE,
KINGS LANGLEY,
HERTS WD4 8LR, UK
TEL +44 (0) 1923 299200
WWW.RES-GROUP.COM

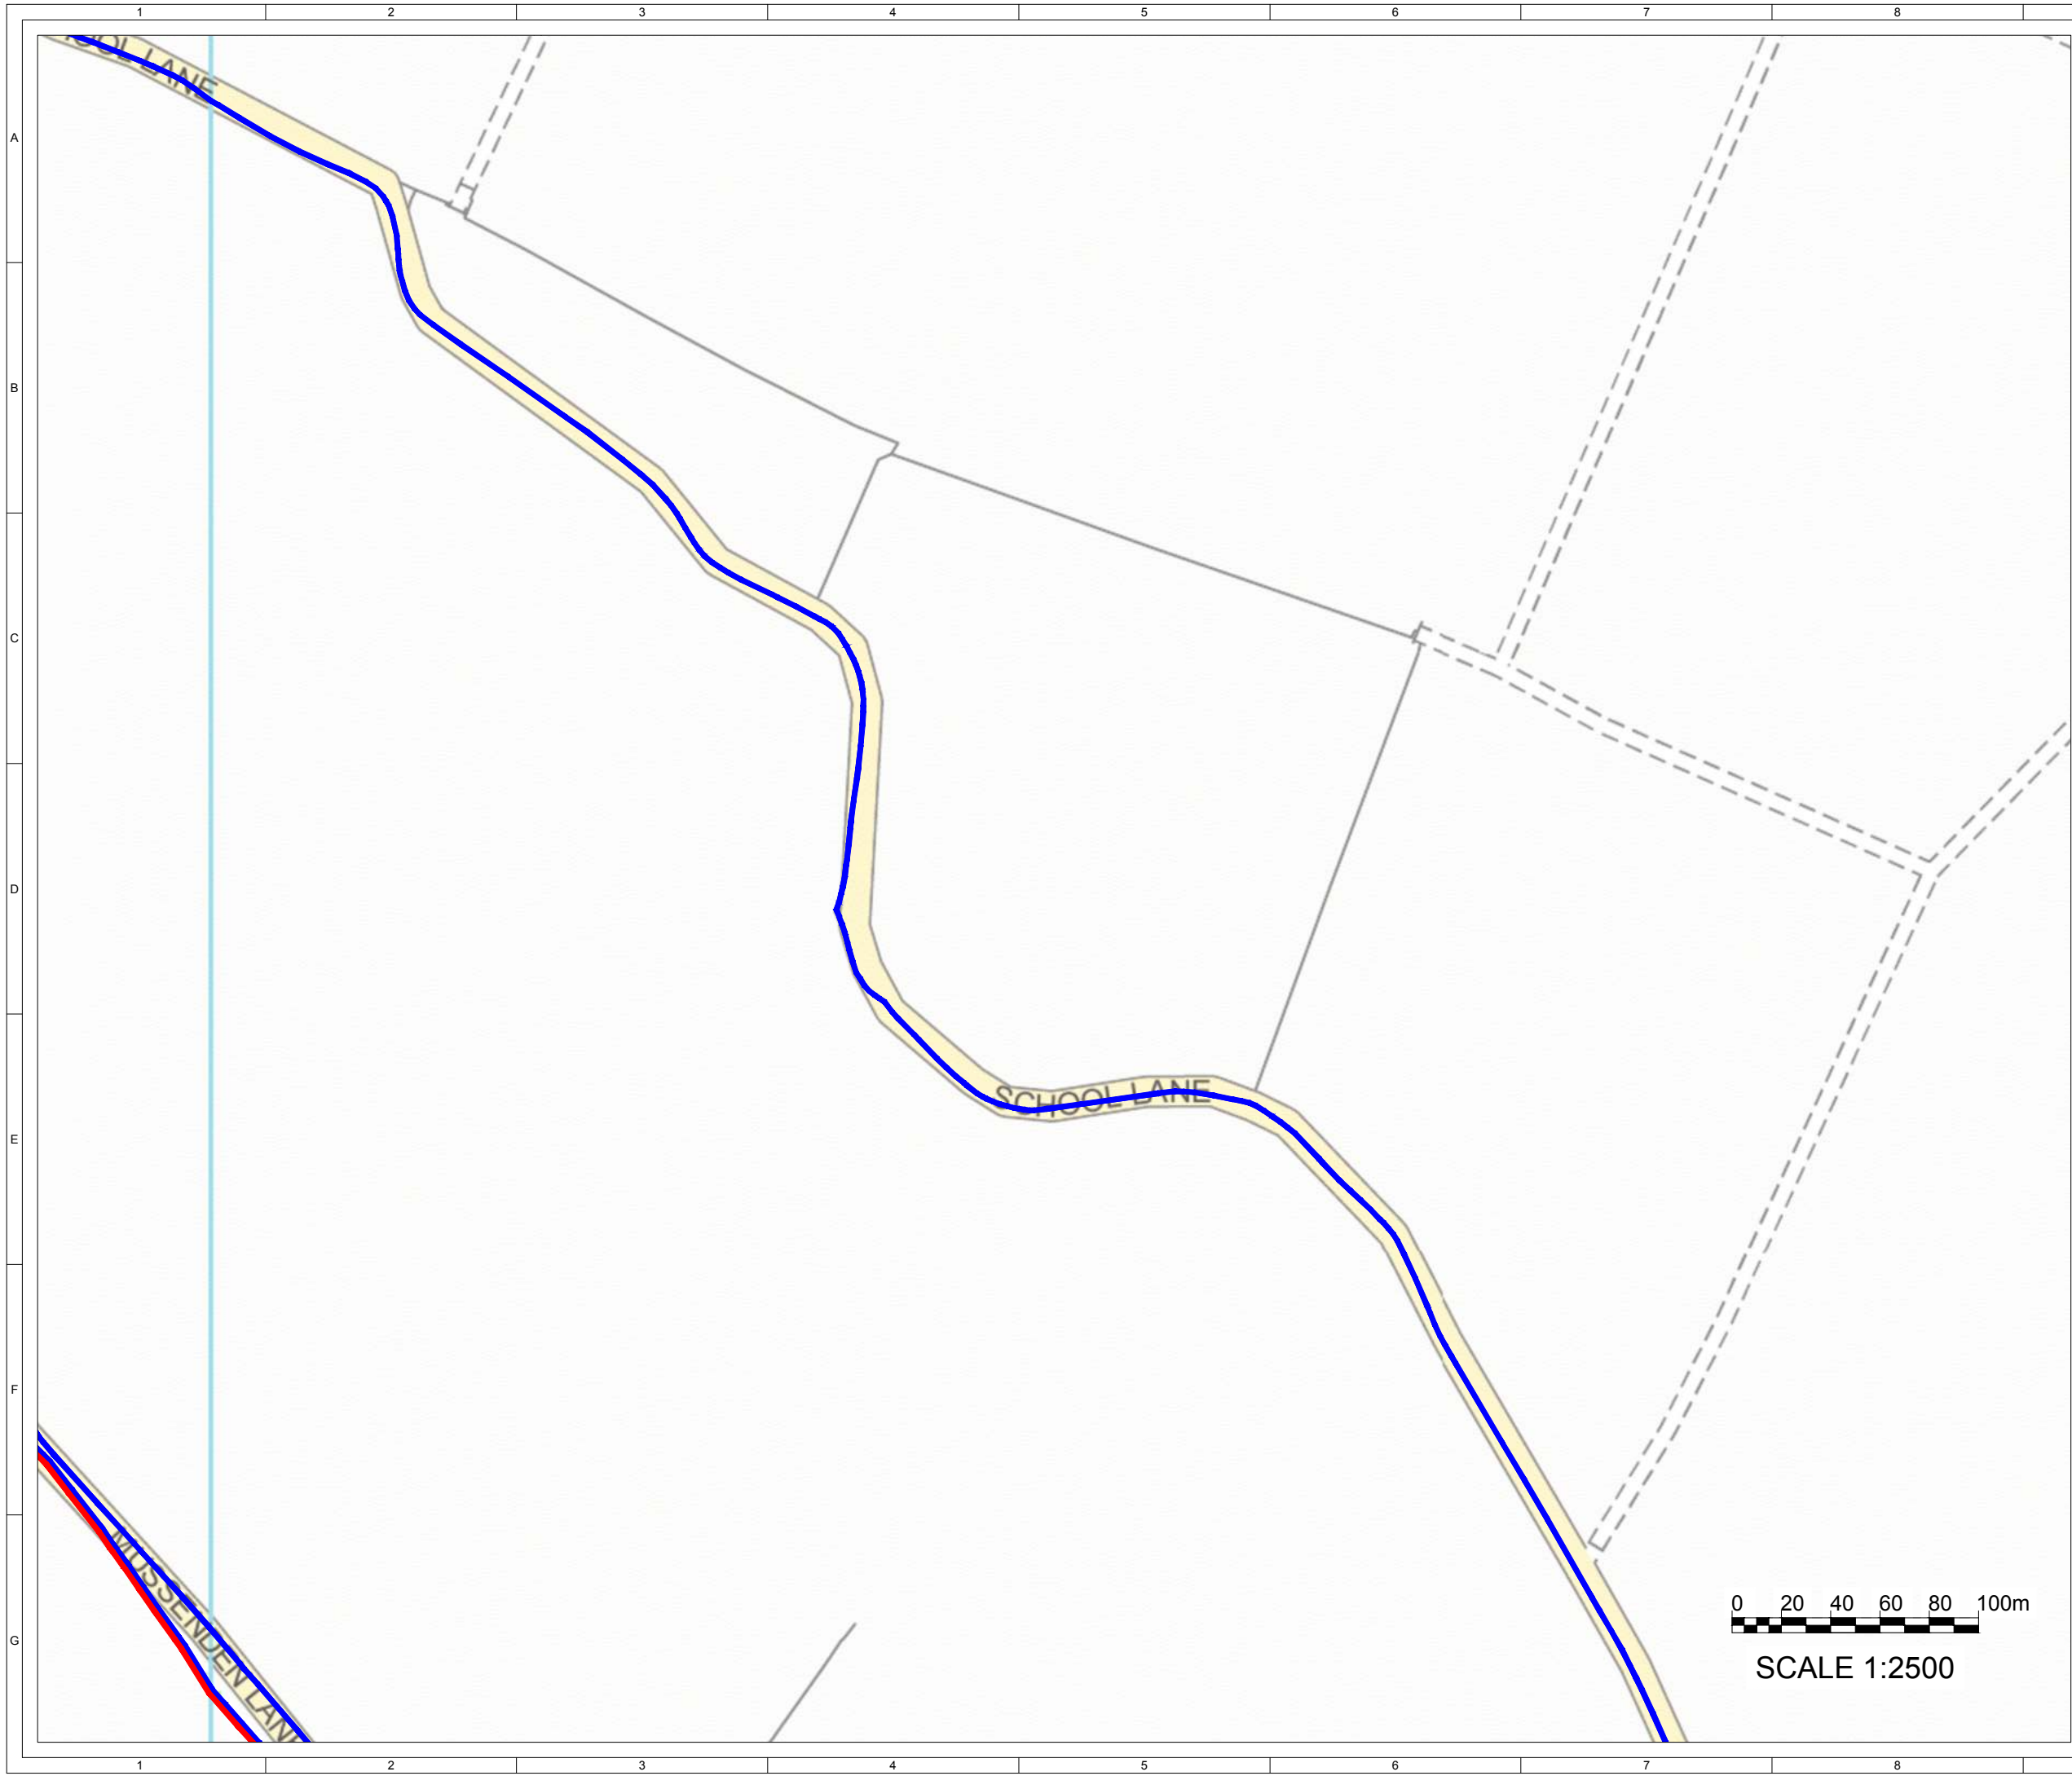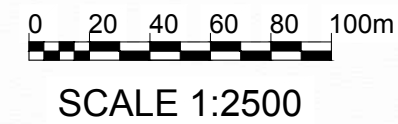

- KEY:
- LANDOWNER'S BOUNDARY
(INSIDE OF LINE DENOTES BOUNDARY)
 - SITE BOUNDARY
(OUTSIDE OF LINE DENOTES BOUNDARY)

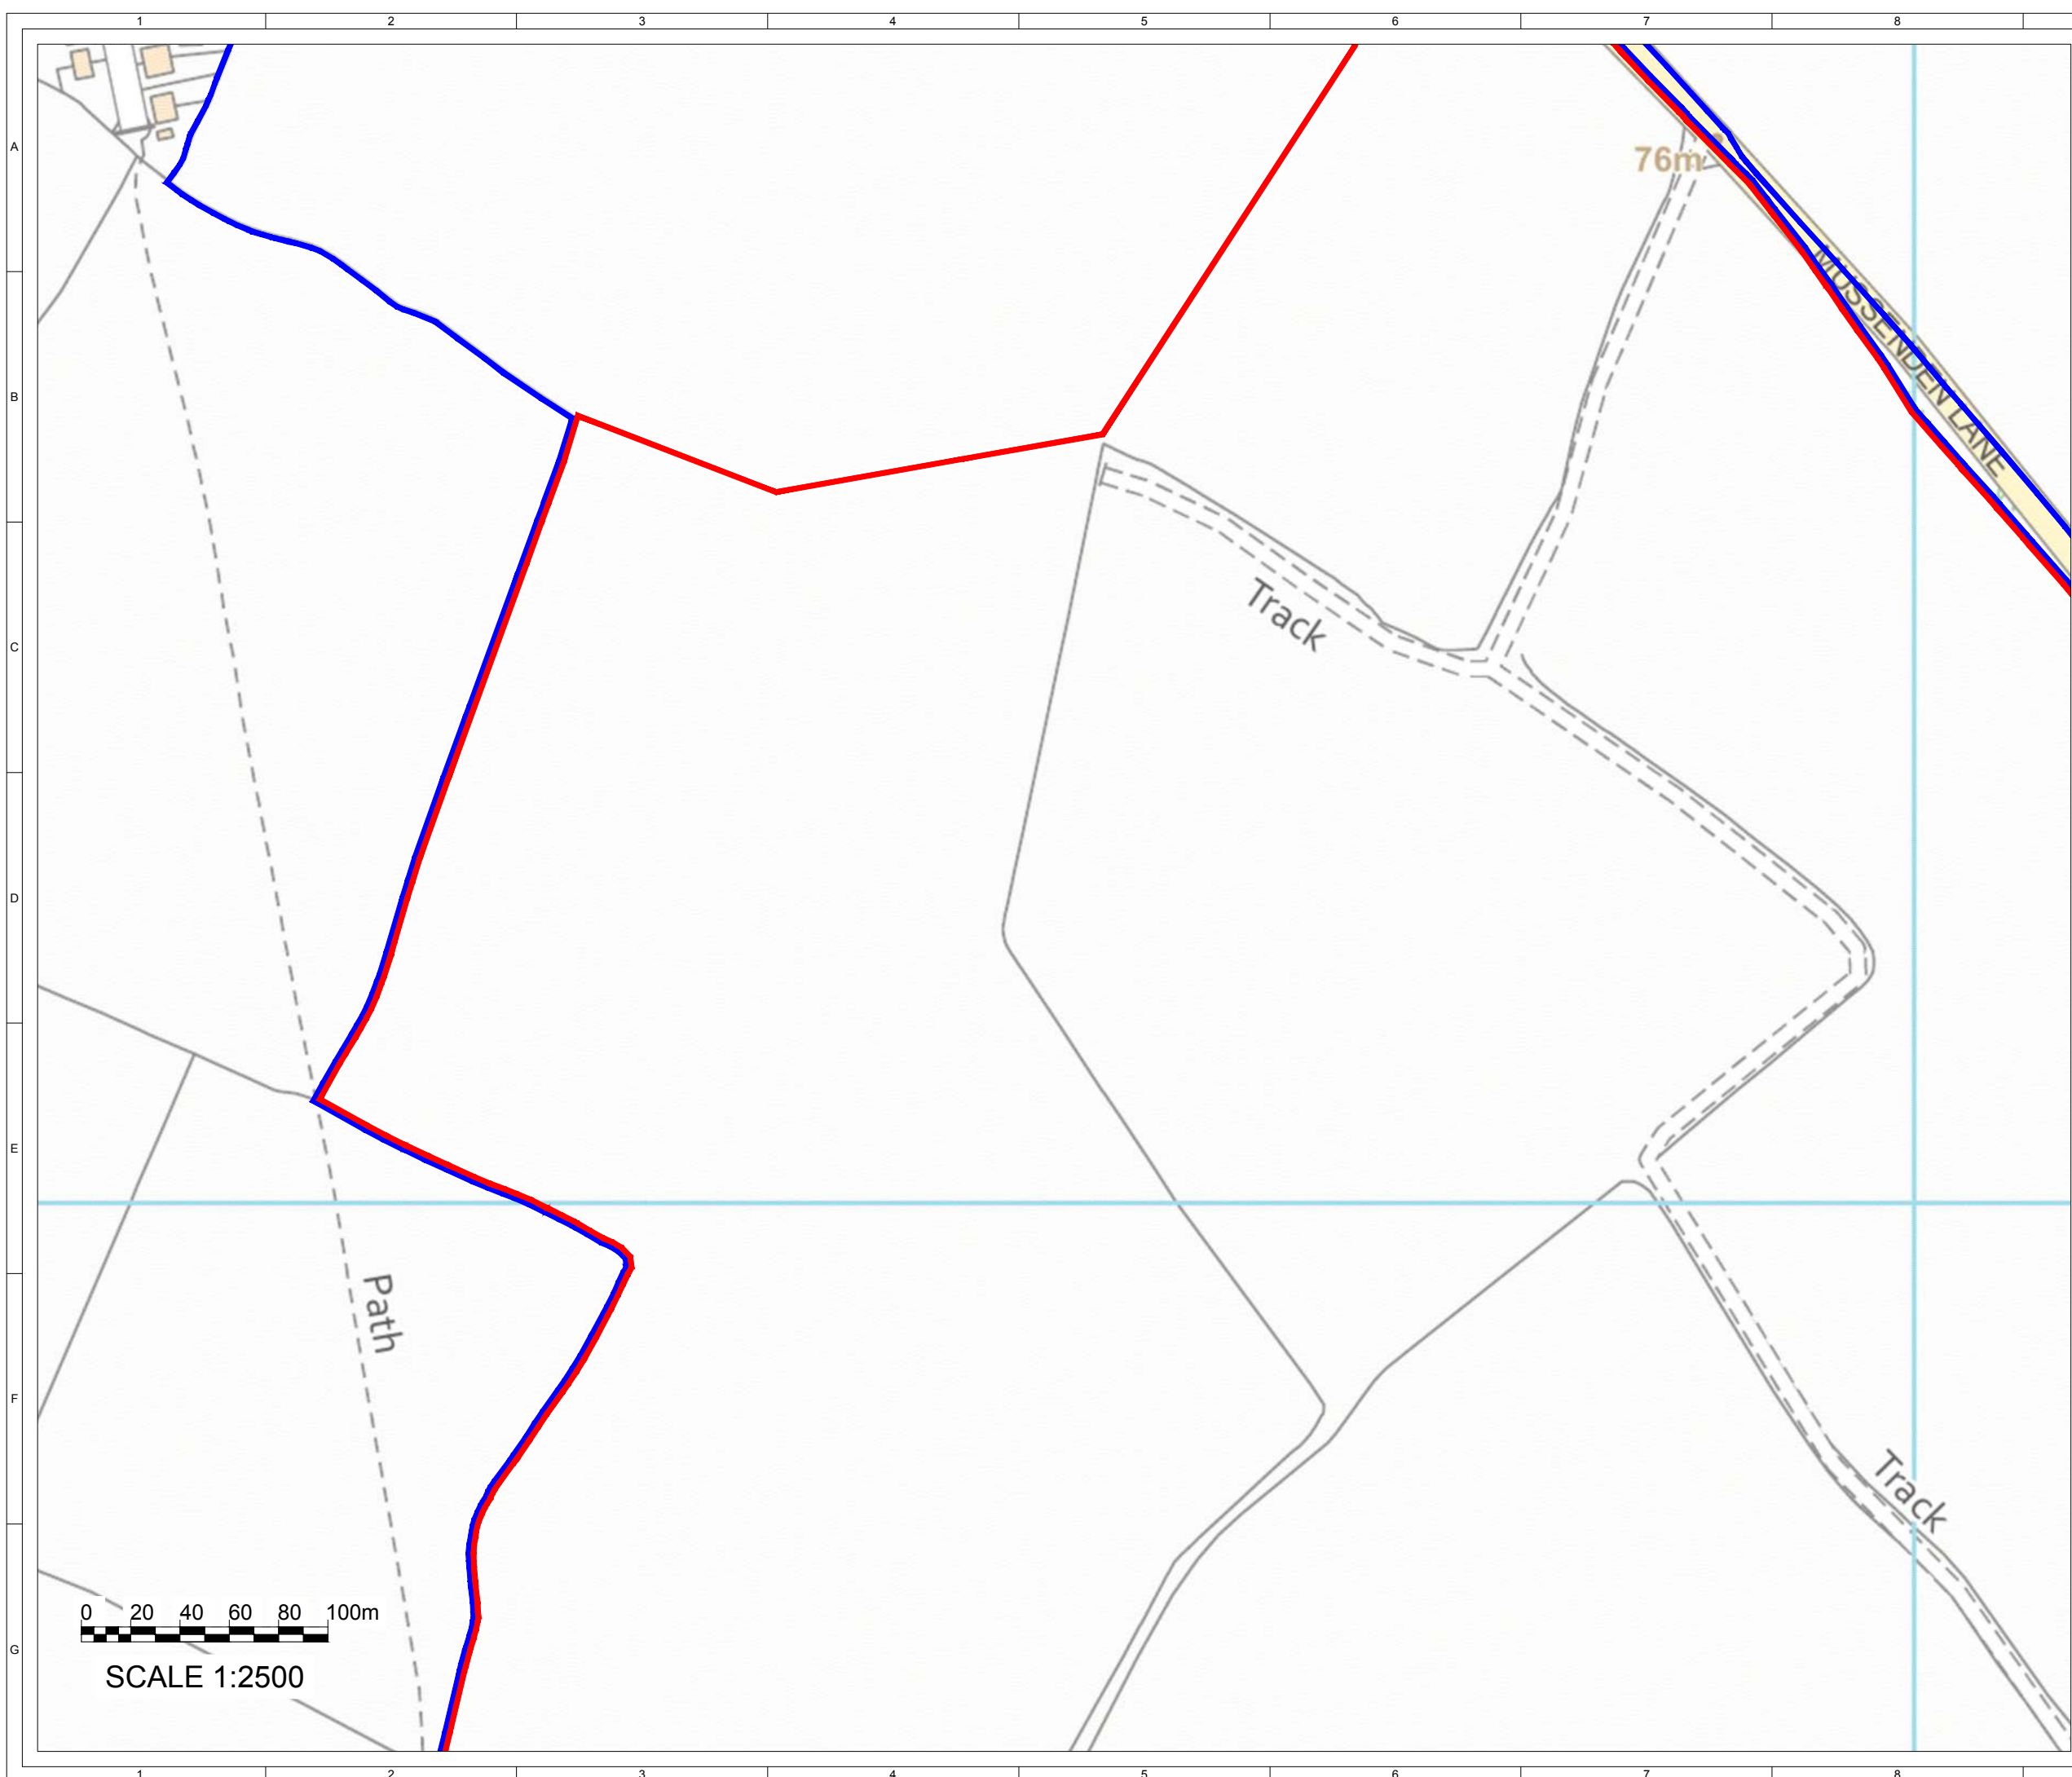

SHEET 4 OF 9

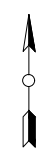

ISSUE	DRAWN	CHKD	APPD	DATE	REVISION NOTES
3	FG	MH	PM	2023-11-17	'Excluded from site boundary' removed
2	FG	MH	PM	2023-10-16	Minor amend
1	FG	MH	MH	2023-10-12	First Issue

PURPOSE		COORDINATES	
PERMITTING		OSGB 1936	
SCALE	1:2,500 @A3	DATUM	N/A
LAYOUT DRAWING	N/A	T-LAYOUT NO	N/A

PROJECT TITLE
CHIMMENS SOLAR FARM


DRAWING TITLE
**FIGURE 1
SITE LOCATION PLAN**

RES DRAWING NUMBER	REV
05009-RES-LAY-DR-PT-001	3

THIS DRAWING IS THE PROPERTY OF RENEWABLE ENERGY SYSTEMS LIMITED AND NO REPRODUCTION MAY BE MADE IN WHOLE OR IN PART WITHOUT PERMISSION



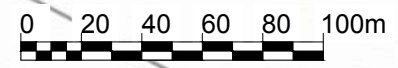

BEAUFORT COURT,
EGG FARM LANE,
KINGS LANGLEY,
HERTS WD4 8LR, UK
TEL +44 (0) 1923 299200
WWW.RES-GROUP.COM




SCALE 1:2500

KEY:

	LANDOWNER'S BOUNDARY (INSIDE OF LINE DENOTES BOUNDARY)
	SITE BOUNDARY (OUTSIDE OF LINE DENOTES BOUNDARY)

SHEET 5 OF 9

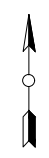

3	FG	MH	PM	2023-11-17	'Excluded from site boundary' removed
2	FG	MH	PM	2023-10-16	Minor amend
1	FG	MH	MH	2023-10-12	First Issue
ISSUE	DRAWN	CHKD	APPD	DATE	REVISION NOTES

PURPOSE		COORDINATES	
PERMITTING		OSGB 1936	
SCALE	1:2,500 @A3	DATUM	N/A
LAYOUT DRAWING	N/A	T-LAYOUT NO	N/A

PROJECT TITLE
CHIMMENS SOLAR FARM


DRAWING TITLE
**FIGURE 1
SITE LOCATION PLAN**

RES DRAWING NUMBER	REV
05009-RES-LAY-DR-PT-001	3



THIS DRAWING IS THE PROPERTY OF RENEWABLE ENERGY SYSTEMS LIMITED AND NO REPRODUCTION MAY BE MADE IN WHOLE OR IN PART WITHOUT PERMISSION

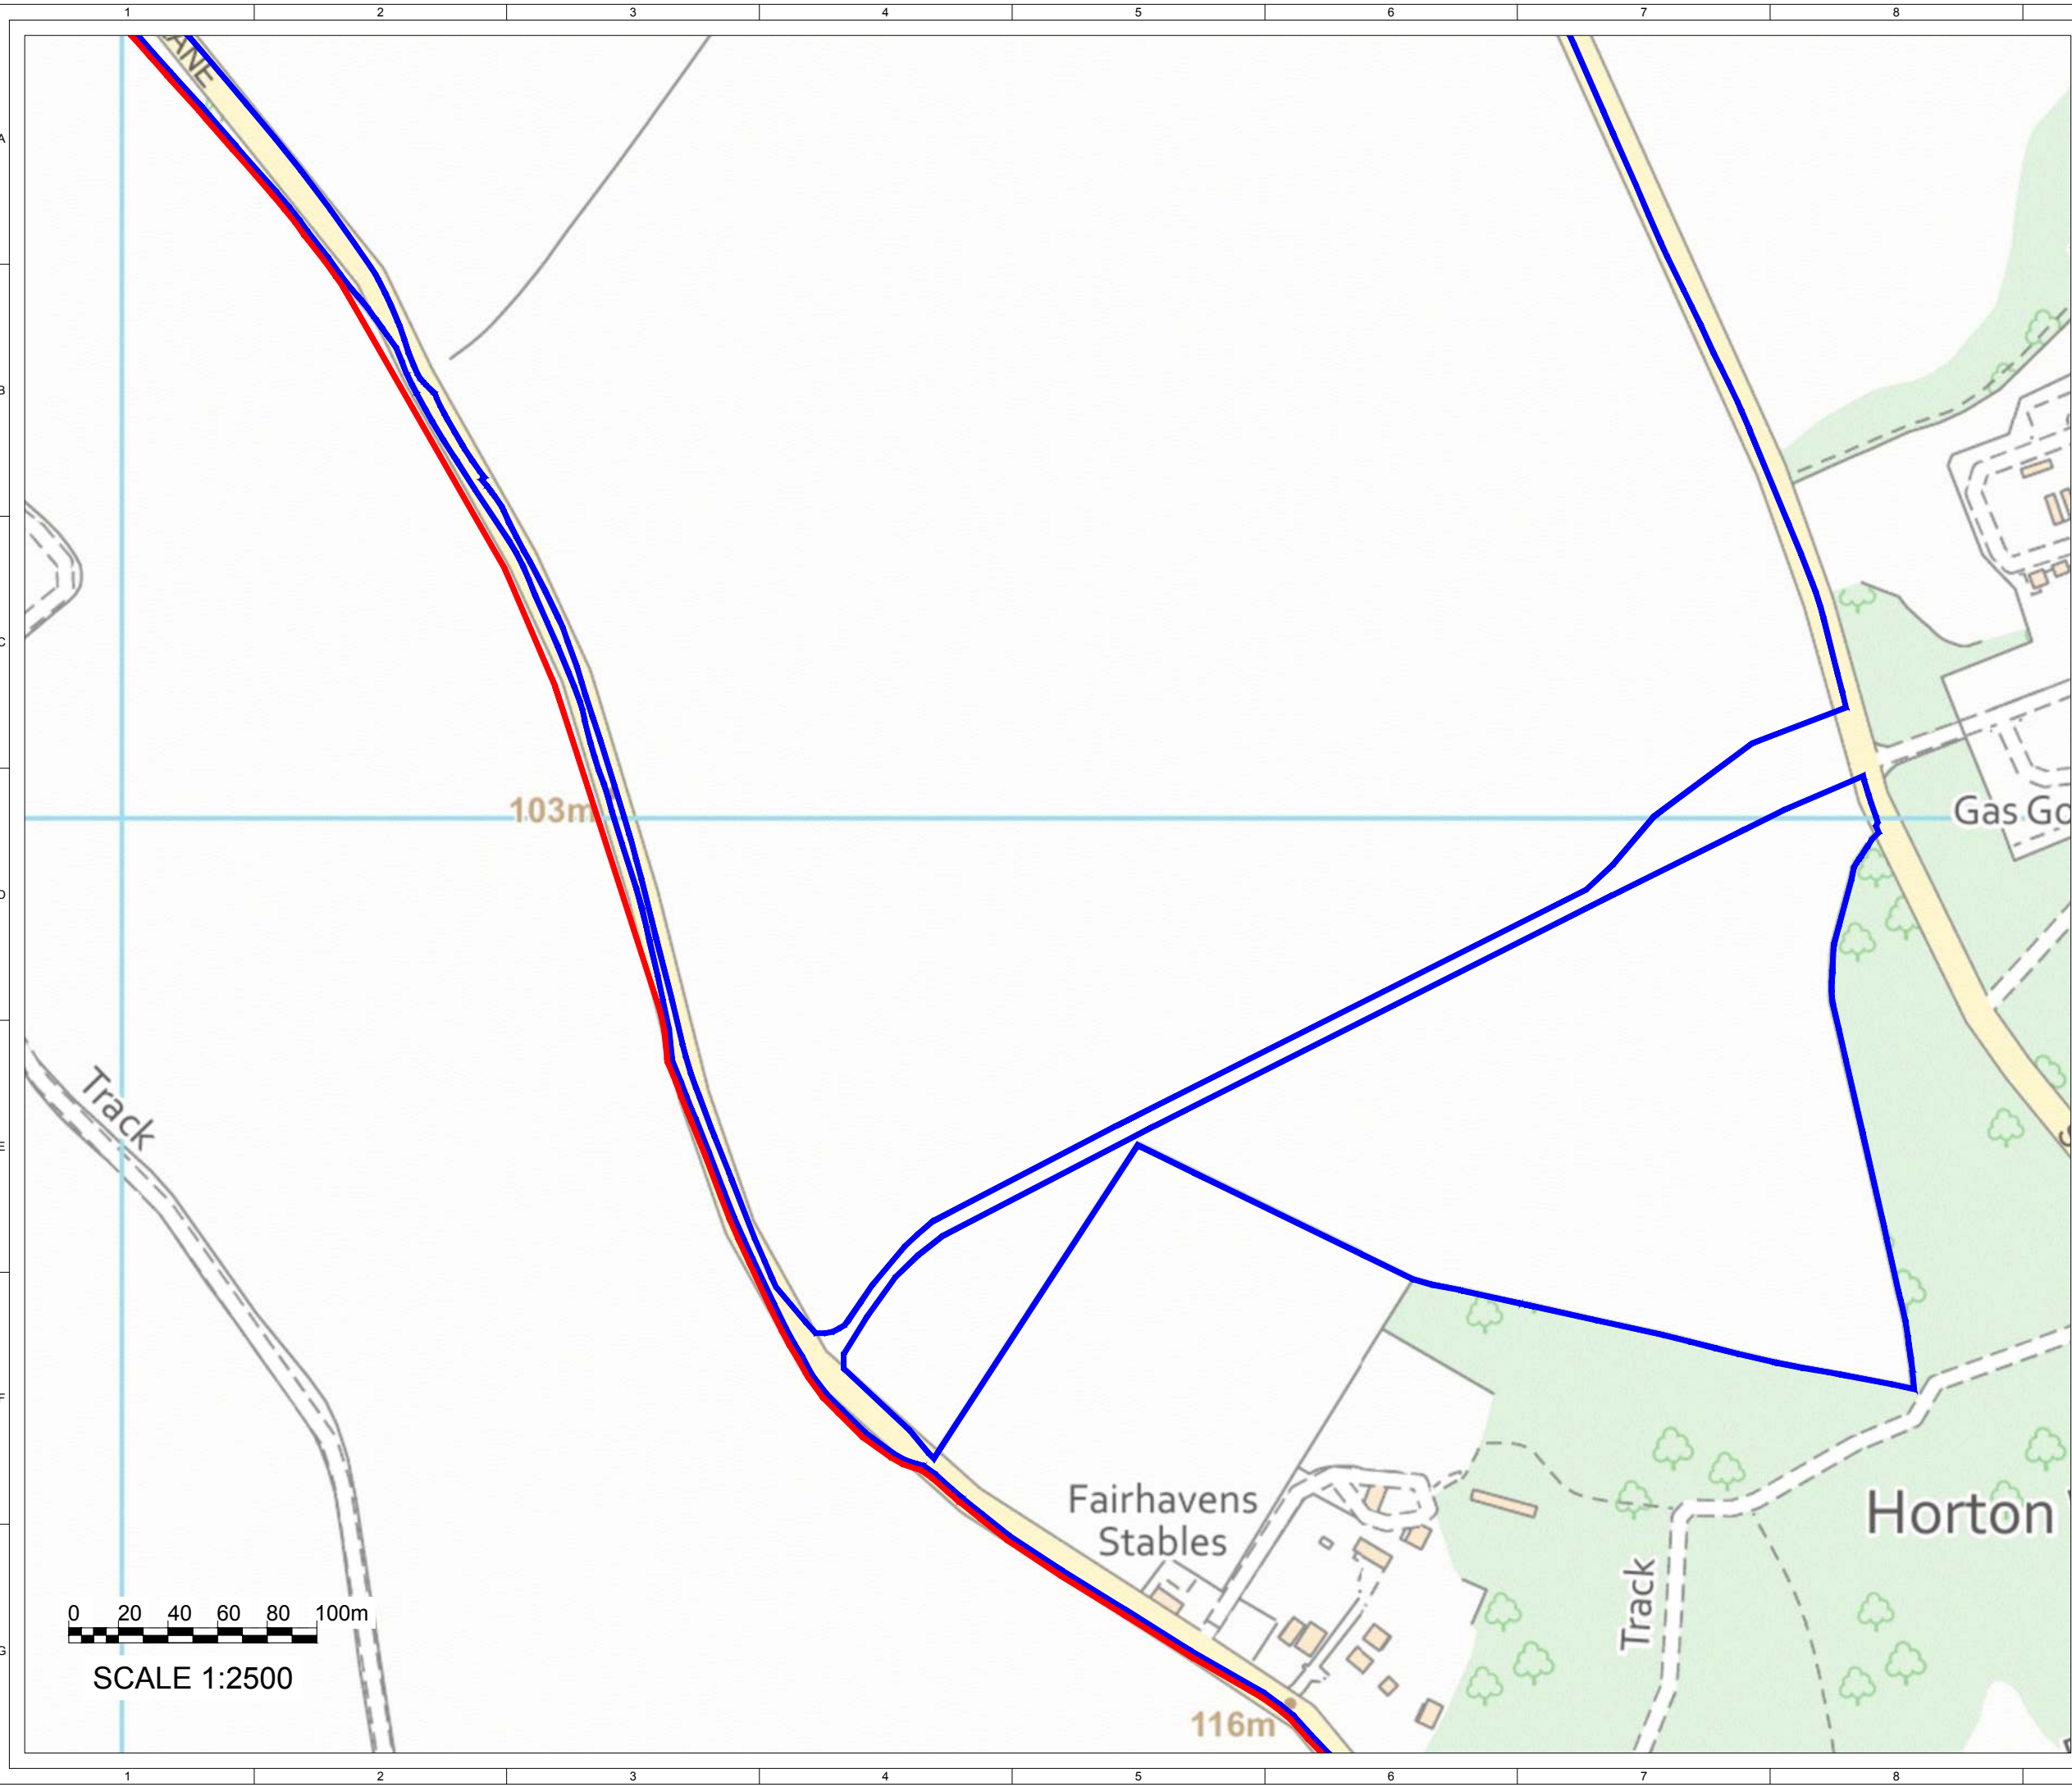


BEAUFORT COURT,
EGG FARM LANE,
KINGS LANGLEY,
HERTS WD4 8LR, UK
TEL +44 (0) 1923 299200
WWW.RES-GROUP.COM



KEY:

	LANDOWNER'S BOUNDARY (INSIDE OF LINE DENOTES BOUNDARY)
	SITE BOUNDARY (OUTSIDE OF LINE DENOTES BOUNDARY)

SHEET 6 OF 9

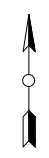

3	FG	MH	PM	2023-11-17	'Excluded from site boundary' removed
2	FG	MH	PM	2023-10-16	Minor amend
1	FG	MH	MH	2023-10-12	First Issue
ISSUE	DRAWN	CHKD	APPD	DATE	REVISION NOTES

PURPOSE	COORDINATES
PERMITTING	OSGB 1936
SCALE	DATUM
1:2,500 @A3	N/A
LAYOUT DRAWING	T-LAYOUT NO
N/A	N/A

PROJECT TITLE
CHIMMENS SOLAR FARM

DRAWING TITLE
**FIGURE 1
SITE LOCATION PLAN**

RES DRAWING NUMBER	REV
05009-RES-LAY-DR-PT-001	3


THIS DRAWING IS THE PROPERTY OF RENEWABLE ENERGY SYSTEMS LIMITED AND NO REPRODUCTION MAY BE MADE IN WHOLE OR IN PART WITHOUT PERMISSION




BEAUFORT COURT,
EGG FARM LANE,
KINGS LANGLEY,
HERTS WD4 8LR, UK
TEL +44 (0) 1923 299200
WWW.RES-GROUP.COM



SCALE 1:2500

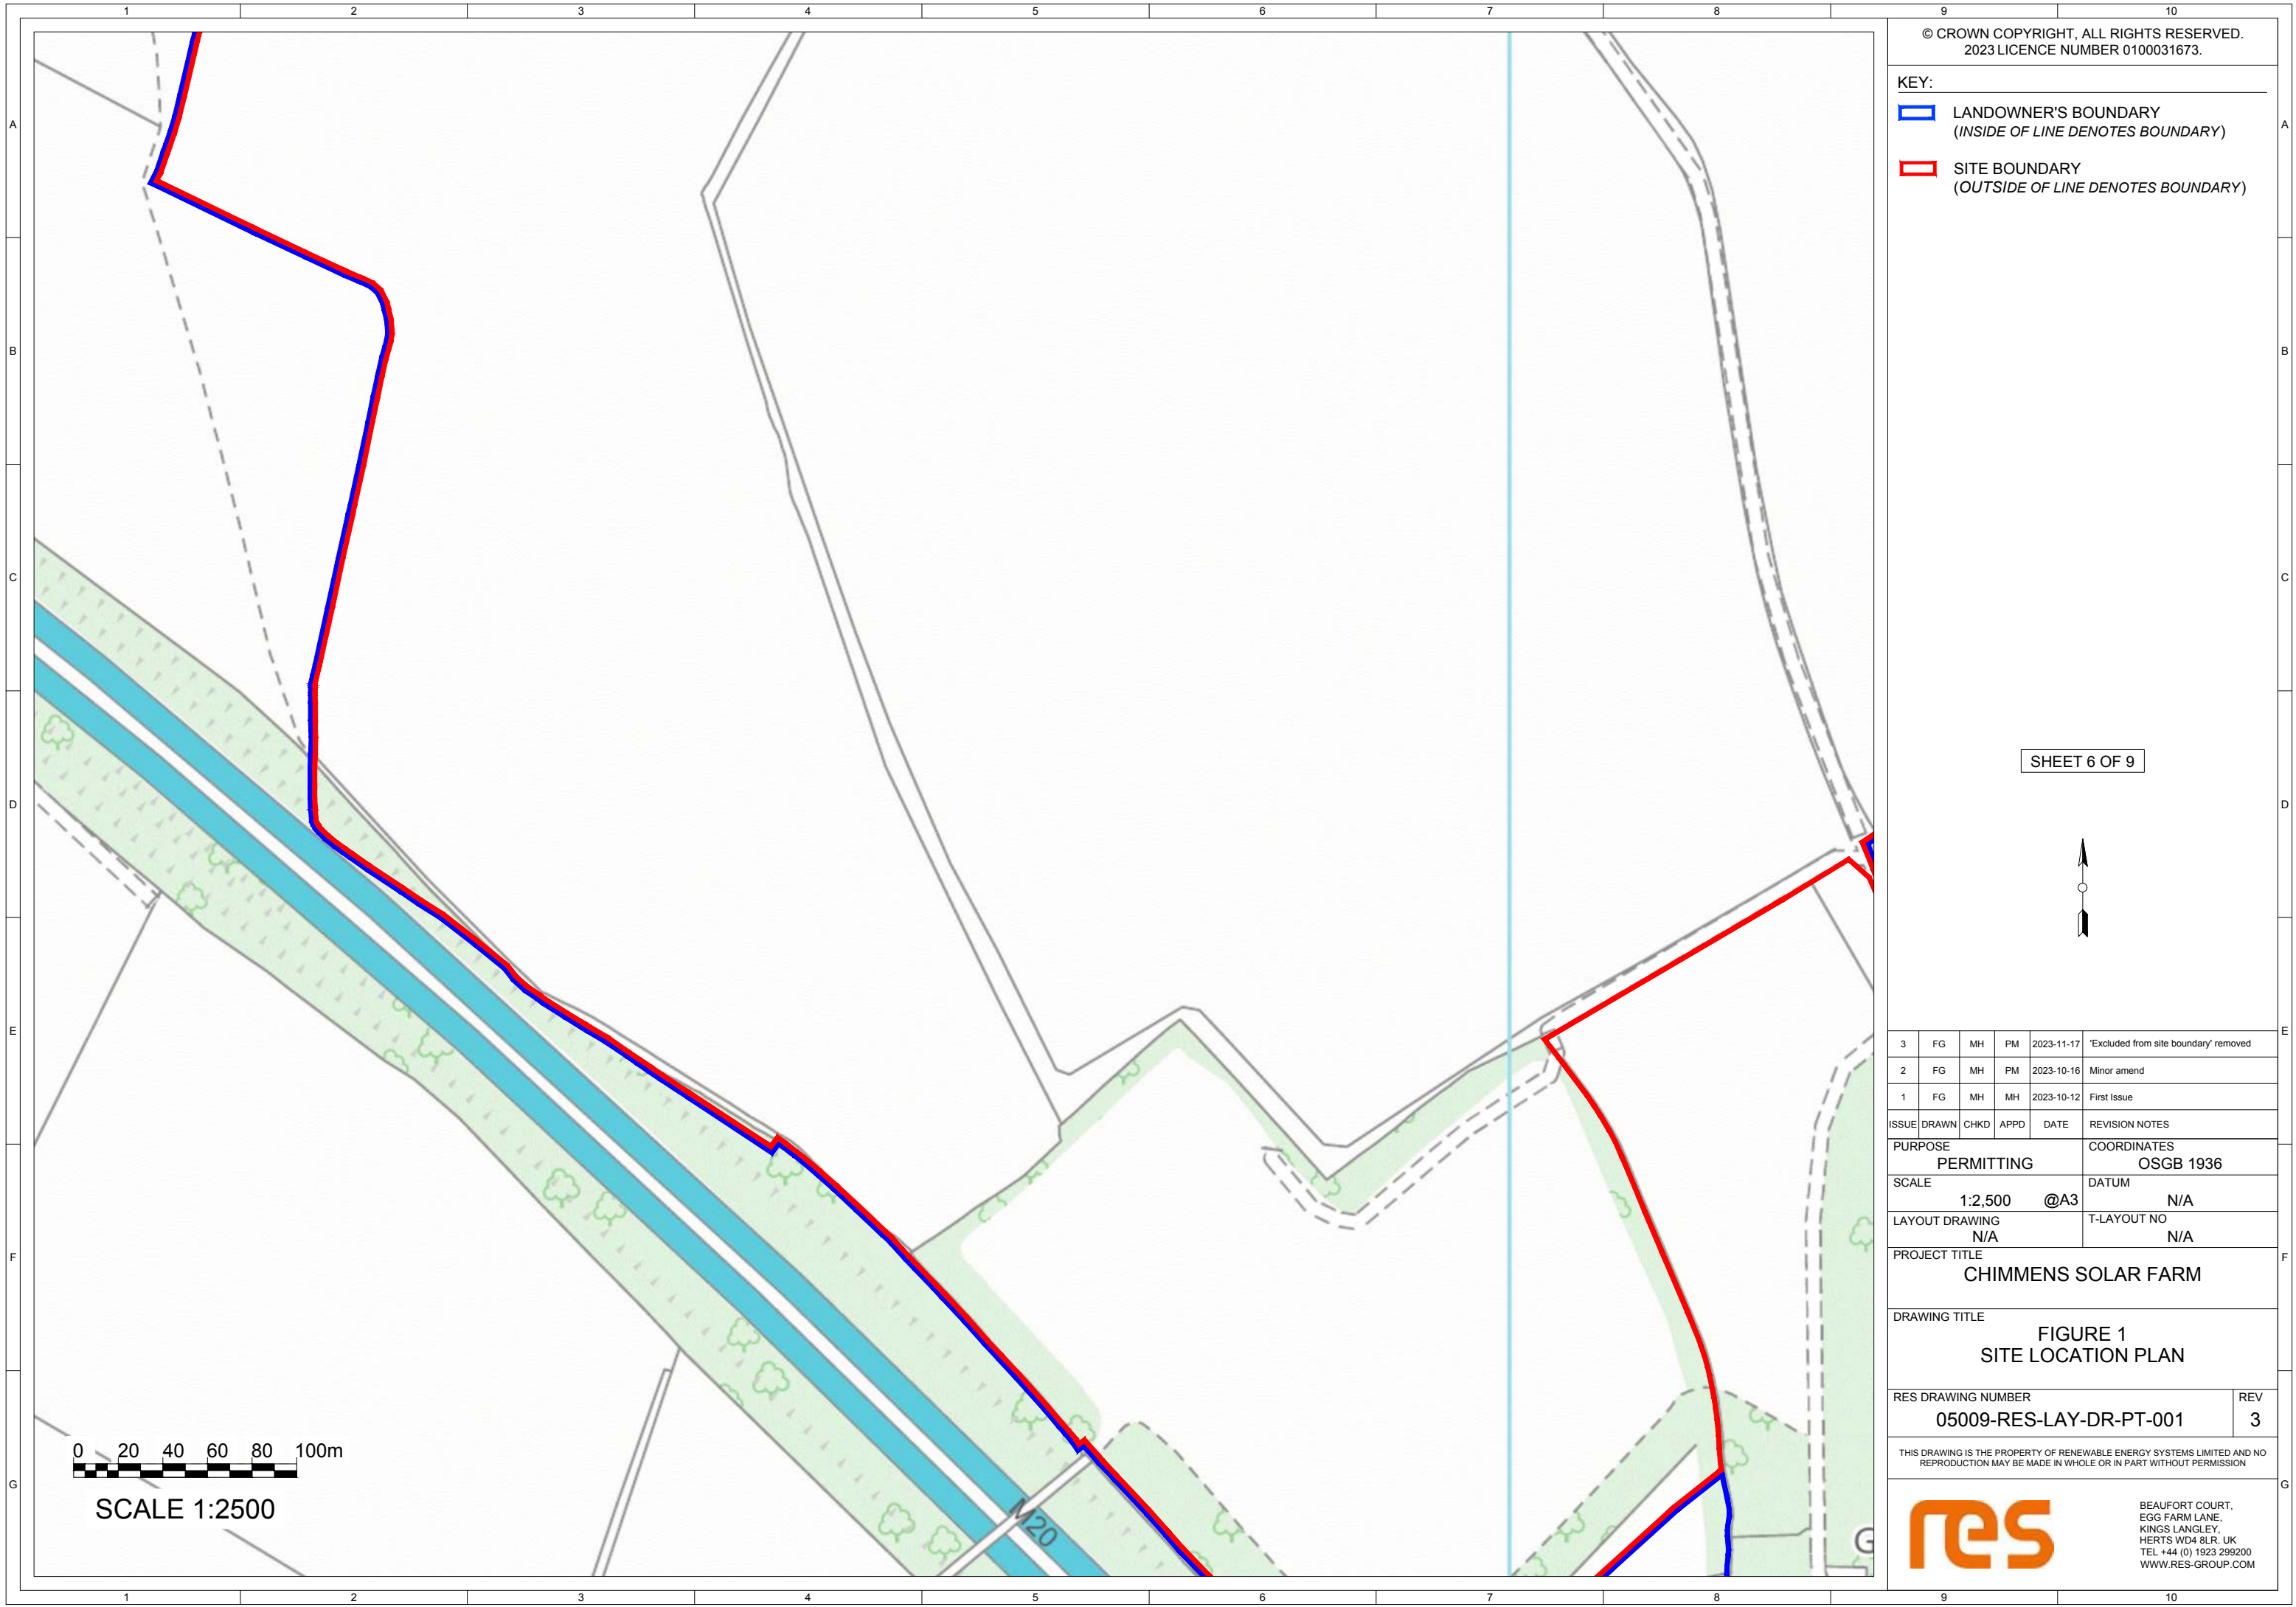


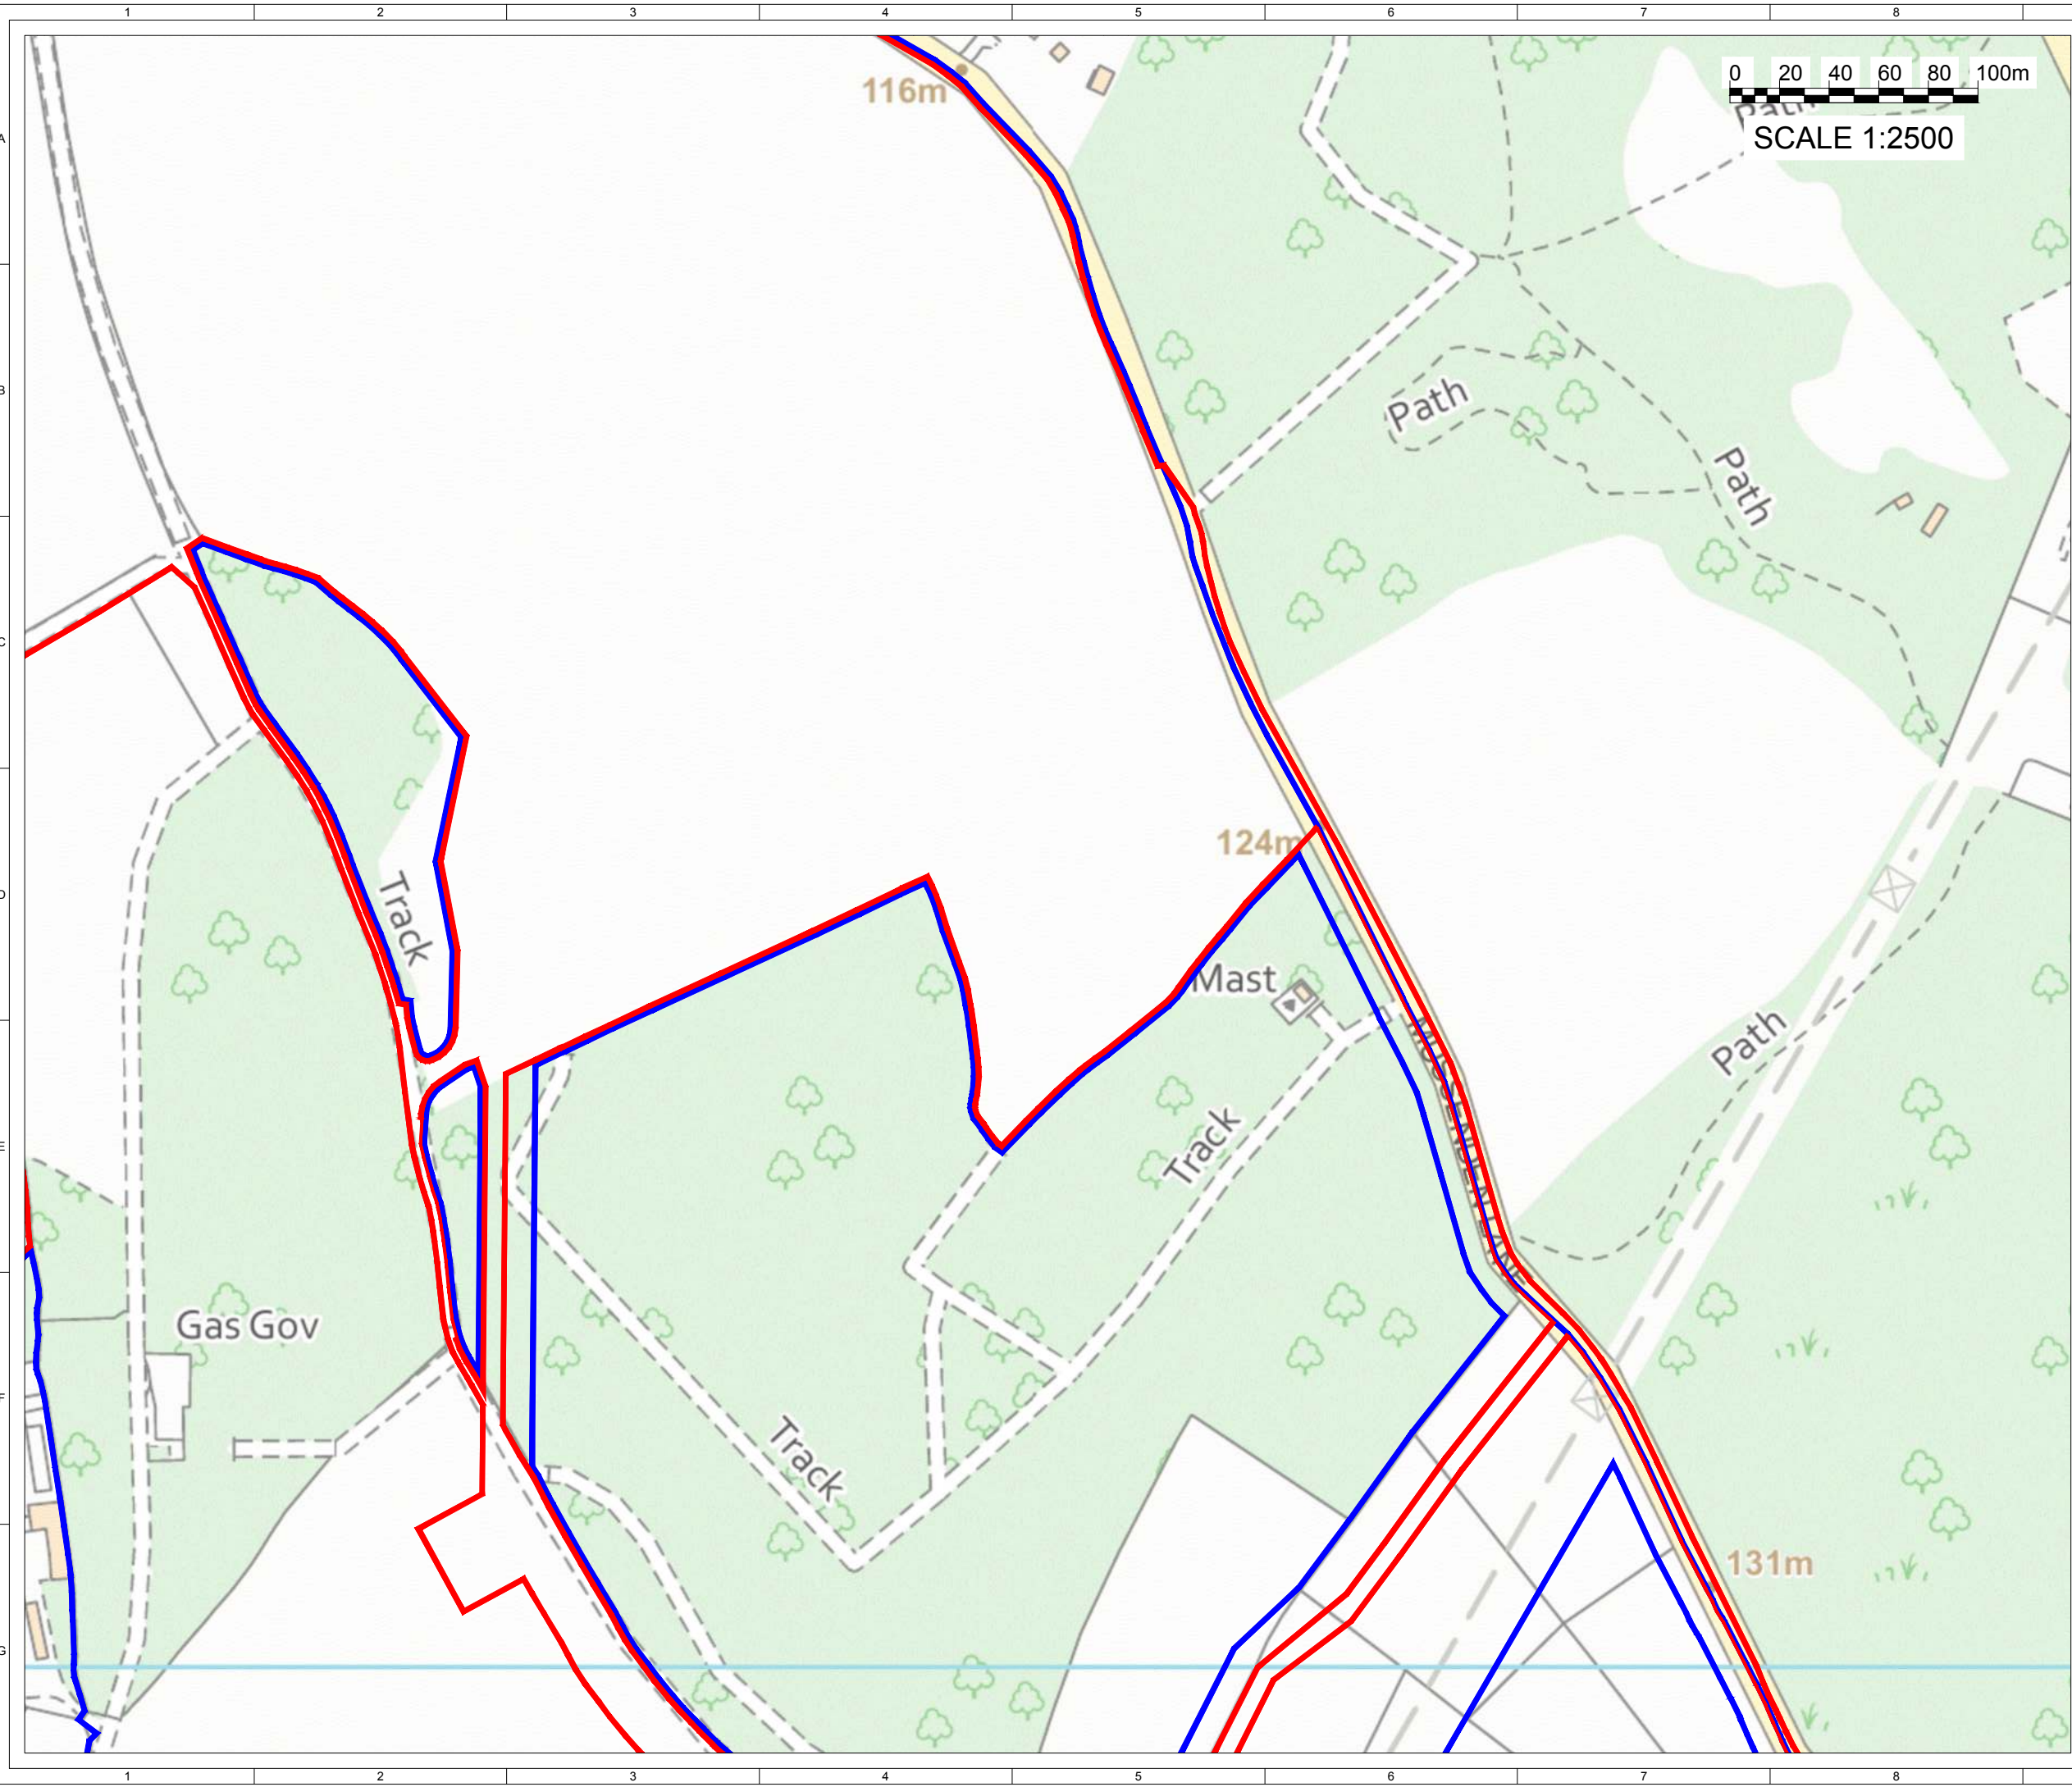

© CROWN COPYRIGHT, ALL RIGHTS RESERVED.
2023 LICENCE NUMBER 0100031673.

- KEY:
- LANDOWNER'S BOUNDARY
(INSIDE OF LINE DENOTES BOUNDARY)
 - SITE BOUNDARY
(OUTSIDE OF LINE DENOTES BOUNDARY)

SHEET 7 OF 9

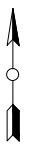

ISSUE	DRAWN	CHKD	APPD	DATE	REVISION NOTES
3	FG	MH	PM	2023-11-17	'Excluded from site boundary' removed
2	FG	MH	PM	2023-10-16	Minor amend
1	FG	MH	MH	2023-10-12	First Issue

PURPOSE		COORDINATES	
PERMITTING		OSGB 1936	
SCALE	1:2,500 @A3	DATUM	N/A
LAYOUT DRAWING	N/A	T-LAYOUT NO	N/A

PROJECT TITLE
CHIMMENS SOLAR FARM


DRAWING TITLE
**FIGURE 1
SITE LOCATION PLAN**

RES DRAWING NUMBER	REV
05009-RES-LAY-DR-PT-001	3

THIS DRAWING IS THE PROPERTY OF RENEWABLE ENERGY SYSTEMS LIMITED AND NO REPRODUCTION MAY BE MADE IN WHOLE OR IN PART WITHOUT PERMISSION




BEAUFORT COURT,
EGG FARM LANE,
KINGS LANGLEY,
HERTS WD4 8LR, UK
TEL +44 (0) 1923 299200
WWW.RES-GROUP.COM

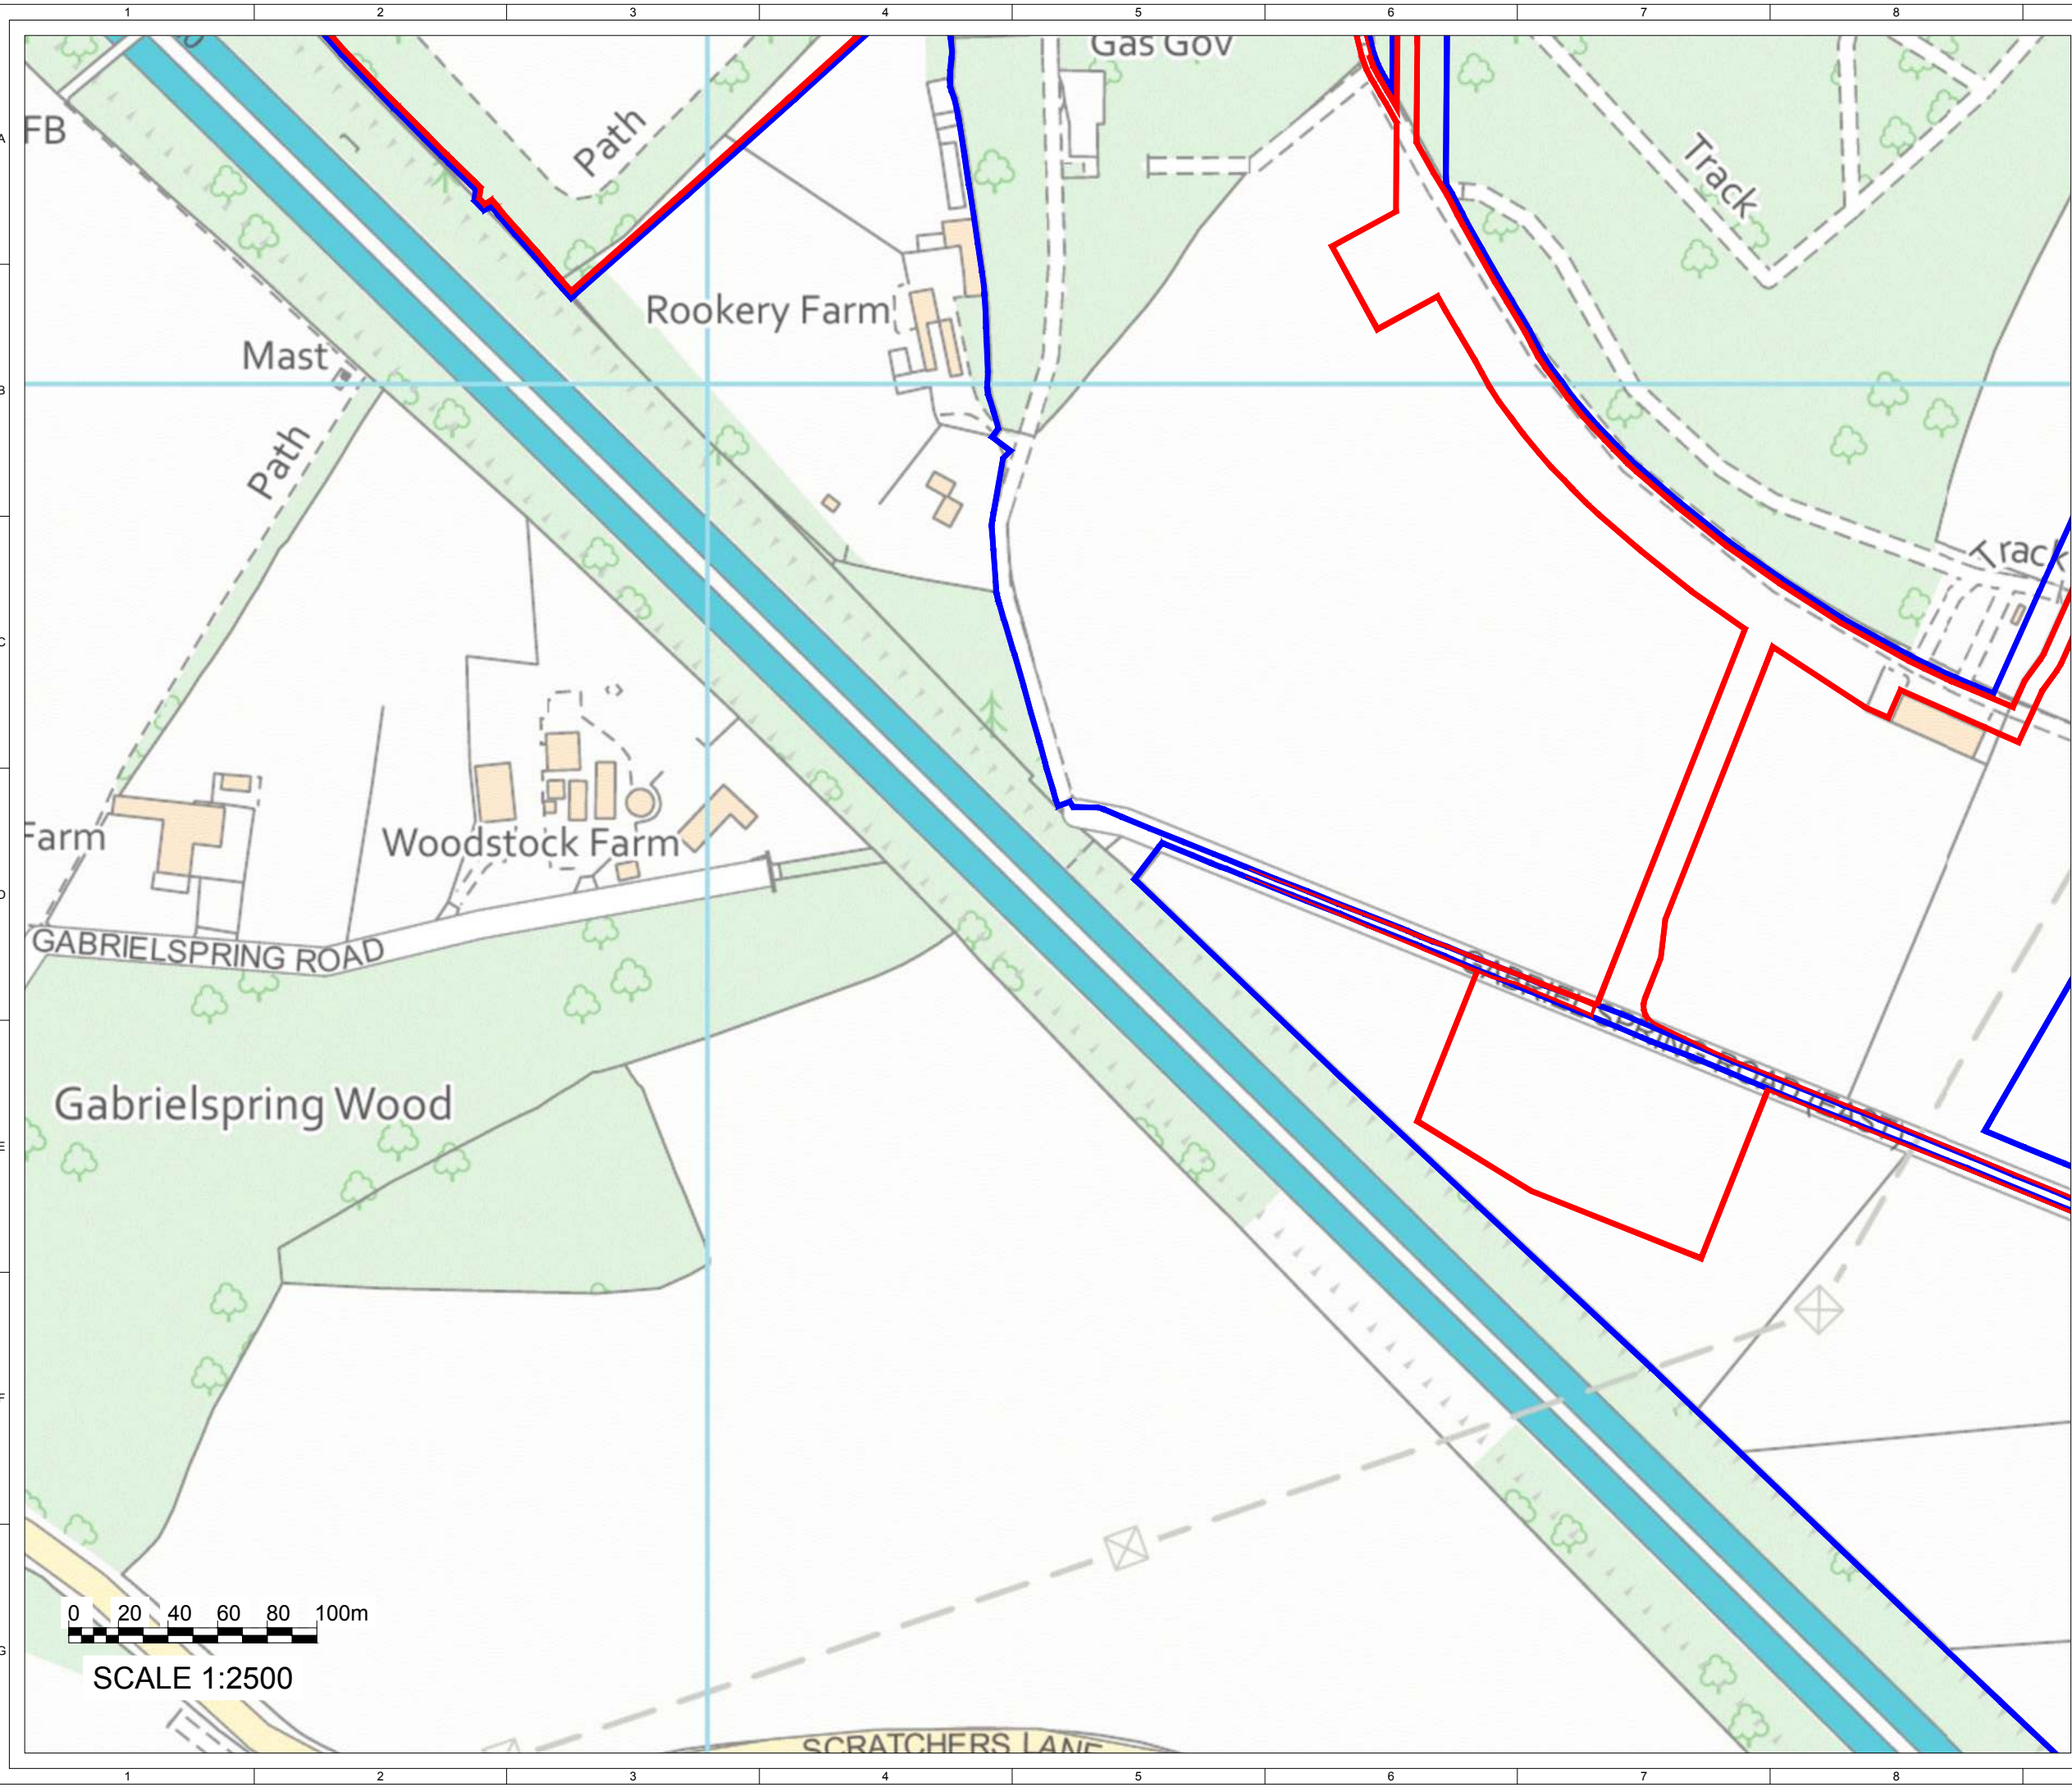

© CROWN COPYRIGHT, ALL RIGHTS RESERVED.
2023 LICENCE NUMBER 0100031673.

- KEY:
- ▬ LANDOWNER'S BOUNDARY
(INSIDE OF LINE DENOTES BOUNDARY)
 - ▬ SITE BOUNDARY
(OUTSIDE OF LINE DENOTES BOUNDARY)

SHEET 8 OF 9

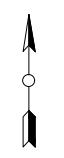

ISSUE	DRAWN	CHKD	APPD	DATE	REVISION NOTES
3	FG	MH	PM	2023-11-17	'Excluded from site boundary' removed
2	FG	MH	PM	2023-10-16	Minor amend
1	FG	MH	MH	2023-10-12	First Issue

PURPOSE	PERMITTING	COORDINATES	OSGB 1936
SCALE	1:2,500 @A3	DATUM	N/A
LAYOUT DRAWING	N/A	T-LAYOUT NO	N/A

PROJECT TITLE
CHIMMENS SOLAR FARM


DRAWING TITLE
**FIGURE 1
SITE LOCATION PLAN**

RES DRAWING NUMBER	05009-RES-LAY-DR-PT-001	REV	3
--------------------	-------------------------	-----	---

THIS DRAWING IS THE PROPERTY OF RENEWABLE ENERGY SYSTEMS LIMITED AND NO REPRODUCTION MAY BE MADE IN WHOLE OR IN PART WITHOUT PERMISSION



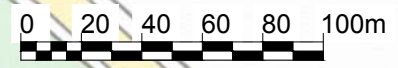

BEAUFORT COURT,
EGG FARM LANE,
KINGS LANGLEY,
HERTS WD4 8LR, UK
TEL +44 (0) 1923 299200
WWW.RES-GROUP.COM




SCALE 1:2500

KEY:

	LANDOWNER'S BOUNDARY (INSIDE OF LINE DENOTES BOUNDARY)
	SITE BOUNDARY (OUTSIDE OF LINE DENOTES BOUNDARY)

SHEET 9 OF 9

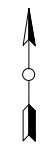

3	FG	MH	PM	2023-11-17	'Excluded from site boundary' removed
2	FG	MH	PM	2023-10-16	Minor amend
1	FG	MH	MH	2023-10-12	First Issue
ISSUE	DRAWN	CHKD	APPD	DATE	REVISION NOTES

PURPOSE	PERMITTING	COORDINATES	OSGB 1936
SCALE	1:2,500 @A3	DATUM	N/A
LAYOUT DRAWING	N/A	T-LAYOUT NO	N/A

PROJECT TITLE
CHIMMENS SOLAR FARM

DRAWING TITLE
**FIGURE 1
SITE LOCATION PLAN**

RES DRAWING NUMBER	05009-RES-LAY-DR-PT-001	REV	3
--------------------	-------------------------	-----	---

THIS DRAWING IS THE PROPERTY OF RENEWABLE ENERGY SYSTEMS LIMITED AND NO REPRODUCTION MAY BE MADE IN WHOLE OR IN PART WITHOUT PERMISSION



BEAUFORT COURT,
EGG FARM LANE,
KINGS LANGLEY,
HERTS WD4 8LR, UK
TEL +44 (0) 1923 299200
WWW.RES-GROUP.COM

