

© CROWN COPYRIGHT, ALL RIGHTS RESERVED.
2024 LICENCE NUMBER 0100031673.

KEY:


- PROPOSED ACCESS TRACK
- INVERTER & BATTERY STORAGE AREA
- INVERTER AND TRANSFORMER
- BATTERY STORAGE
- HARDSTAND
- SUBSTATION COMPOUND
- OPERATIONAL ACCESS
- SECONDARY ACCESS
- FIREFIGHTING WATER STORAGE LOCATION
- FIRE HYDRANT
- EMERGENCY VEHICLE TURNING HEAD


NOTES:

1. EMERGENCY VEHICLE MODEL USED

Aerial Platform/ Turntable Ladder/ Special Appliance
Overall Length 12.000m
Overall Width 2.550m
Overall Body Height 4.500m
Min Body Ground Clearance 0.150m
Track Width 2.550m
Lock to lock time 4.00s
Kerb to Kerb Turning Radius 13.750m

OVERVIEW
SHEET 1 OF 4

| | | | | | |
|---|-------|------|------|------------|----------------|
| 1 | FG | JM | JM | 2024-04-30 | First Issue |
| ISSUE | DRAWN | CHKD | APPD | DATE | REVISION NOTES |
| PURPOSE | | | | | COORDINATES |
| PERMITTING | | | | | OSGB 1936 |
| SCALE | | | | | DATUM |
| 1:10,000 @A3 | | | | | N/A |
| LAYOUT DRAWING | | | | | T-LAYOUT NO |
| N/A | | | | | N/A |
| PROJECT TITLE | | | | | |
| CHIMMENS SOLAR FARM | | | | | |
| DRAWING TITLE | | | | | |
| FIGURE 22 FIRE EMERGENCY VEHICLE ONSITE SWEEP PATH ANALYSIS | | | | | |
| RES DRAWING NUMBER | | | | | REV |
| 05009-RES-LAY-DR-PT-006 | | | | | 1 |
| THIS DRAWING IS THE PROPERTY OF RENEWABLE ENERGY SYSTEMS LIMITED AND NO REPRODUCTION MAY BE MADE IN WHOLE OR IN PART WITHOUT PERMISSION | | | | | |
|  | | | | | |
| BEAUFORT COURT, EGG FARM LANE, KINGS LANGLEY, HERTS WD4 8LR, UK TEL +44 (0) 1923 299200 WWW.RES-GROUP.COM | | | | | |

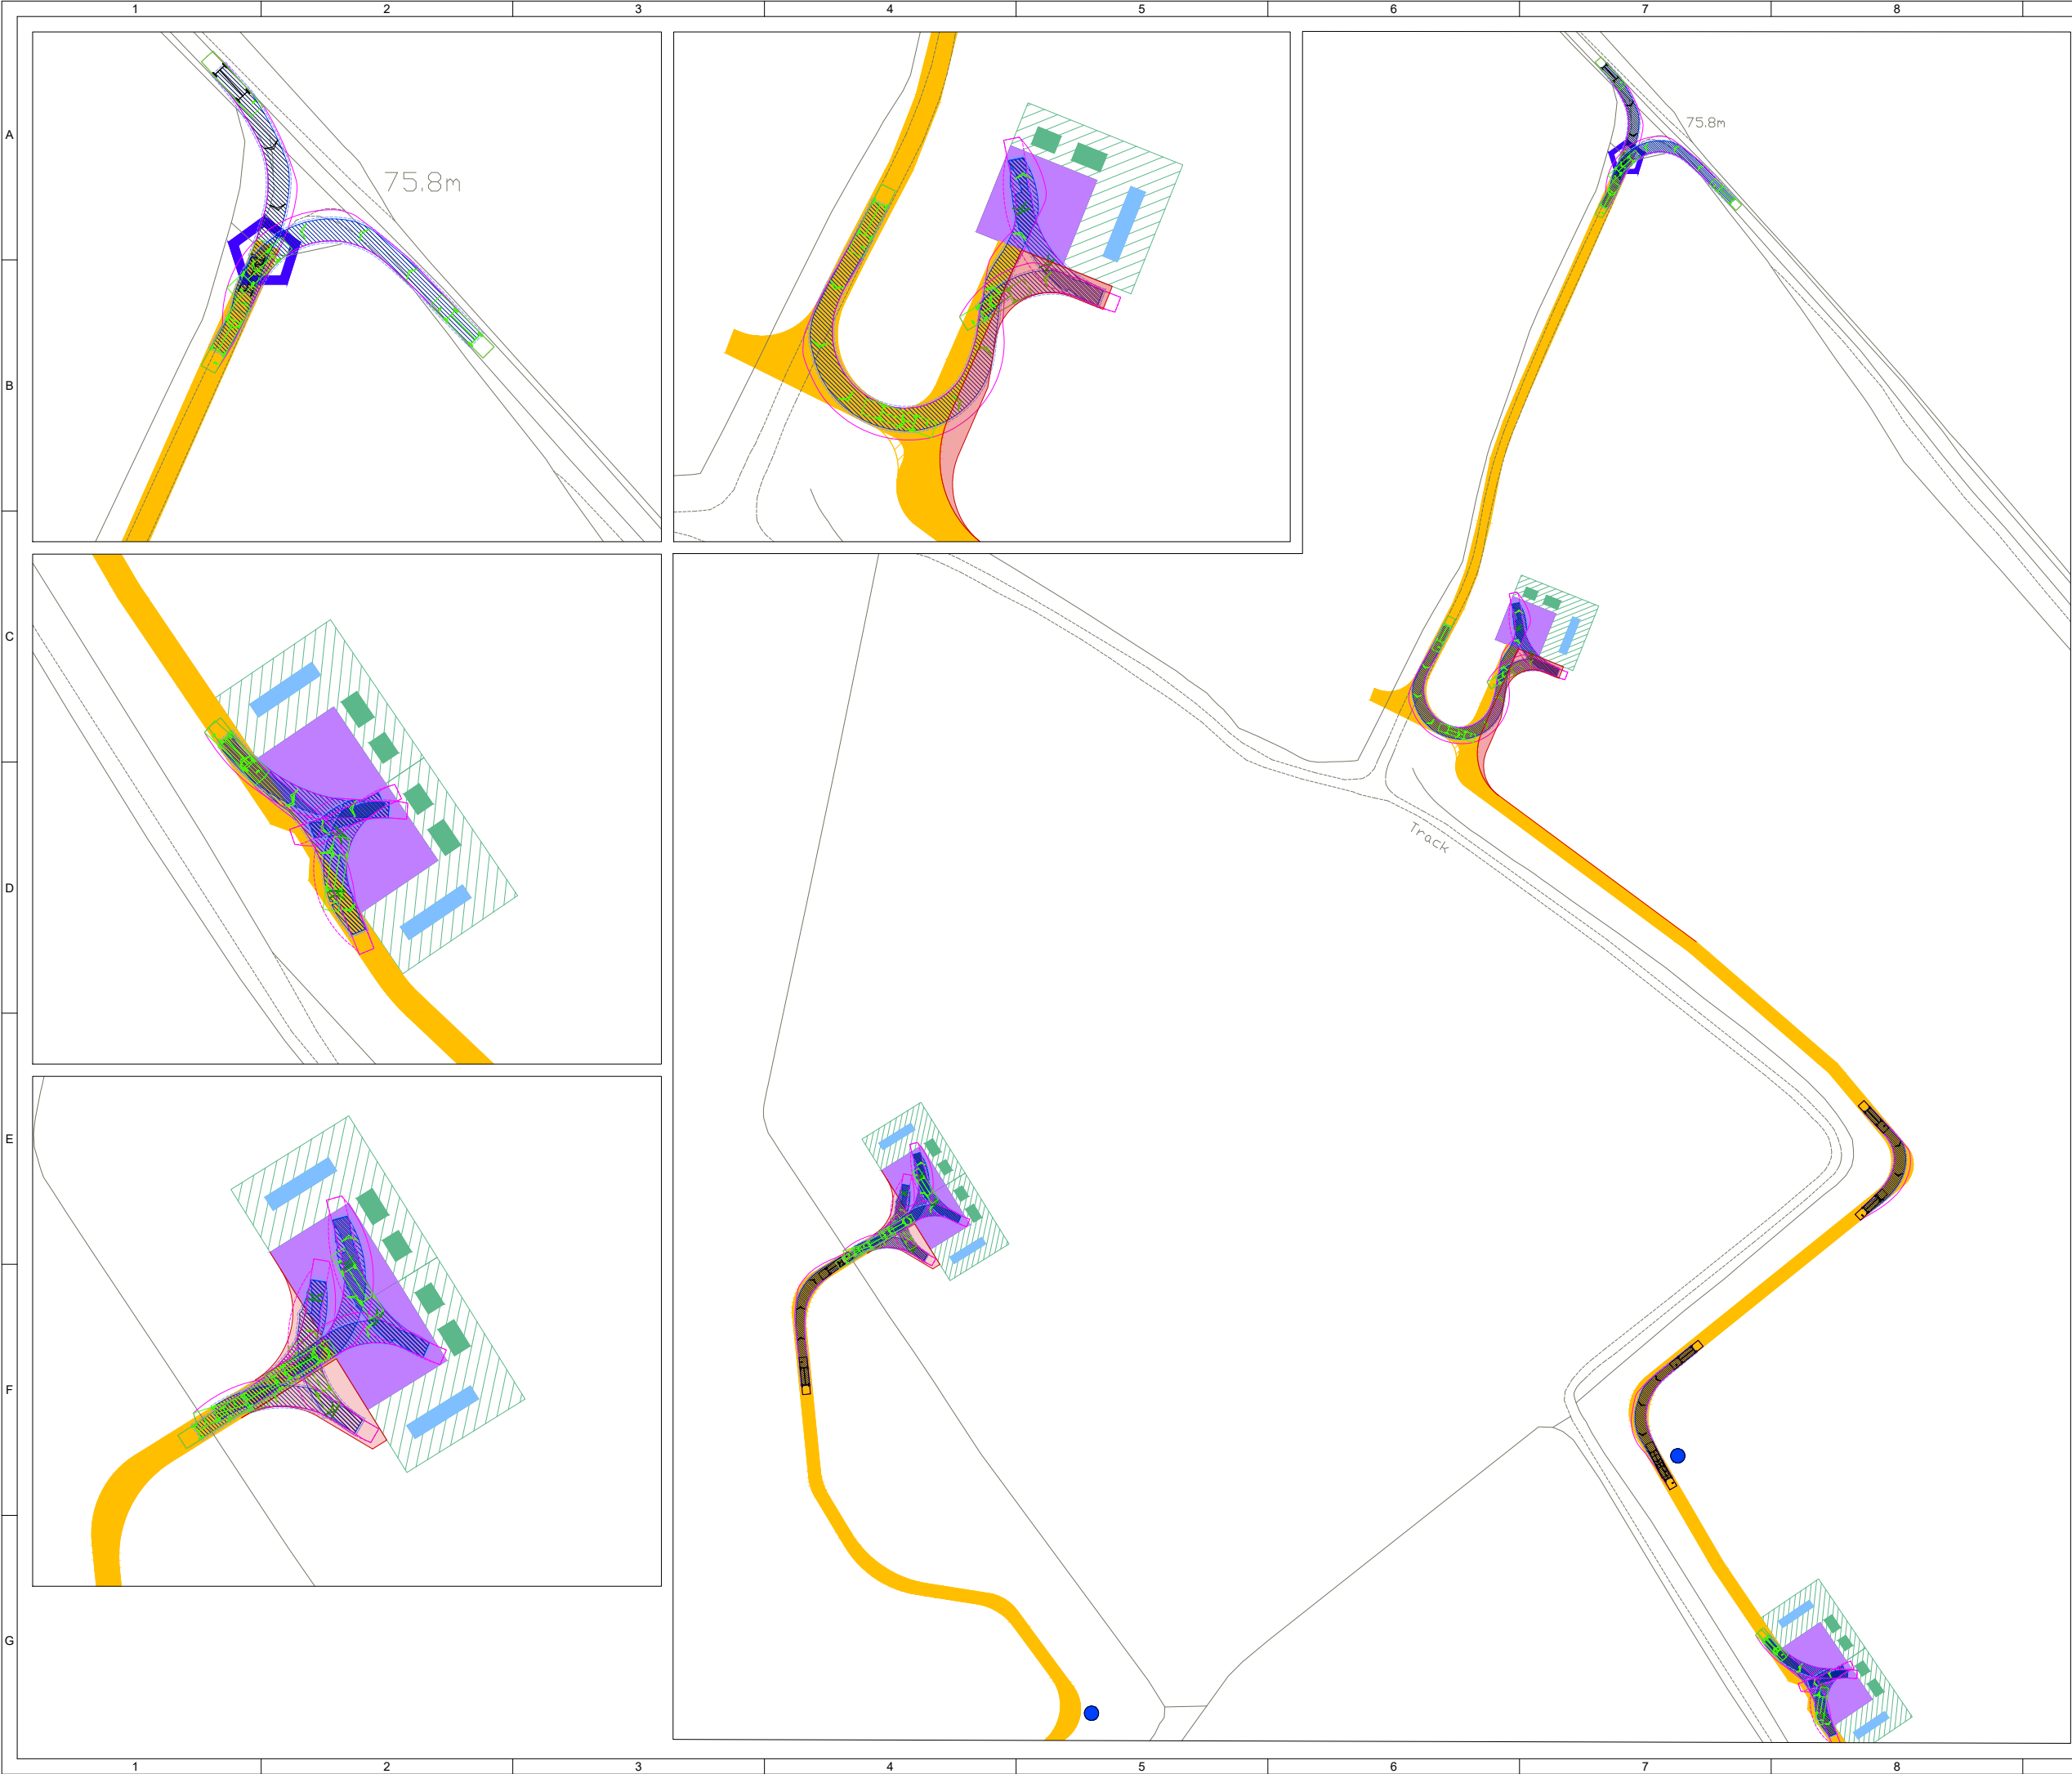

© CROWN COPYRIGHT, ALL RIGHTS RESERVED.
2024 LICENCE NUMBER 0100031673.

KEY:


- PROPOSED ACCESS TRACK
- INVERTER & BATTERY STORAGE AREA
- INVERTER AND TRANSFORMER
- BATTERY STORAGE
- HARDSTAND
- SUBSTATION COMPOUND
- OPERATIONAL ACCESS
- SECONDARY ACCESS
- FIREFIGHTING WATER STORAGE LOCATION
- FIRE HYDRANT
- EMERGENCY VEHICLE TURNING HEAD


NOTES:

1. EMERGENCY VEHICLE MODEL USED

Aerial Platform/ Turntable Ladder/ Special Appliance
Overall Length 12.000m
Overall Width 2.550m
Overall Body Height 4.500m
Min Body Ground Clearance 0.150m
Track Width 2.550m
Lock to lock time 4.00s
Kerb to Kerb Turning Radius 13.750m

SHEET 2 OF 4

| | | | | | |
|---|-------|------|------|------------|----------------|
| 1 | FG | JM | JM | 2024-04-30 | First Issue |
| ISSUE | DRAWN | CHKD | APPD | DATE | REVISION NOTES |
| PURPOSE | | | | | COORDINATES |
| PERMITTING | | | | | OSGB 1936 |
| SCALE | | | | | DATUM |
| 1:2,000 @A3 | | | | | N/A |
| LAYOUT DRAWING | | | | | T-LAYOUT NO |
| N/A | | | | | N/A |
| PROJECT TITLE | | | | | |
| CHIMMENS SOLAR FARM | | | | | |
| DRAWING TITLE | | | | | |
| FIGURE 22 | | | | | |
| FIRE EMERGENCY VEHICLE | | | | | |
| ONSITE SWEEP PATH ANALYSIS | | | | | |
| RES DRAWING NUMBER | | | | | REV |
| 05009-RES-LAY-DR-PT-006 | | | | | 1 |
| THIS DRAWING IS THE PROPERTY OF RENEWABLE ENERGY SYSTEMS LIMITED AND NO REPRODUCTION MAY BE MADE IN WHOLE OR IN PART WITHOUT PERMISSION | | | | | |
|  | | | | | |
| BEAUFORT COURT, EGG FARM LANE, KINGS LANGLEY, HERTS WD4 8LR. UK TEL +44 (0) 1923 299200 WWW.RES-GROUP.COM | | | | | |

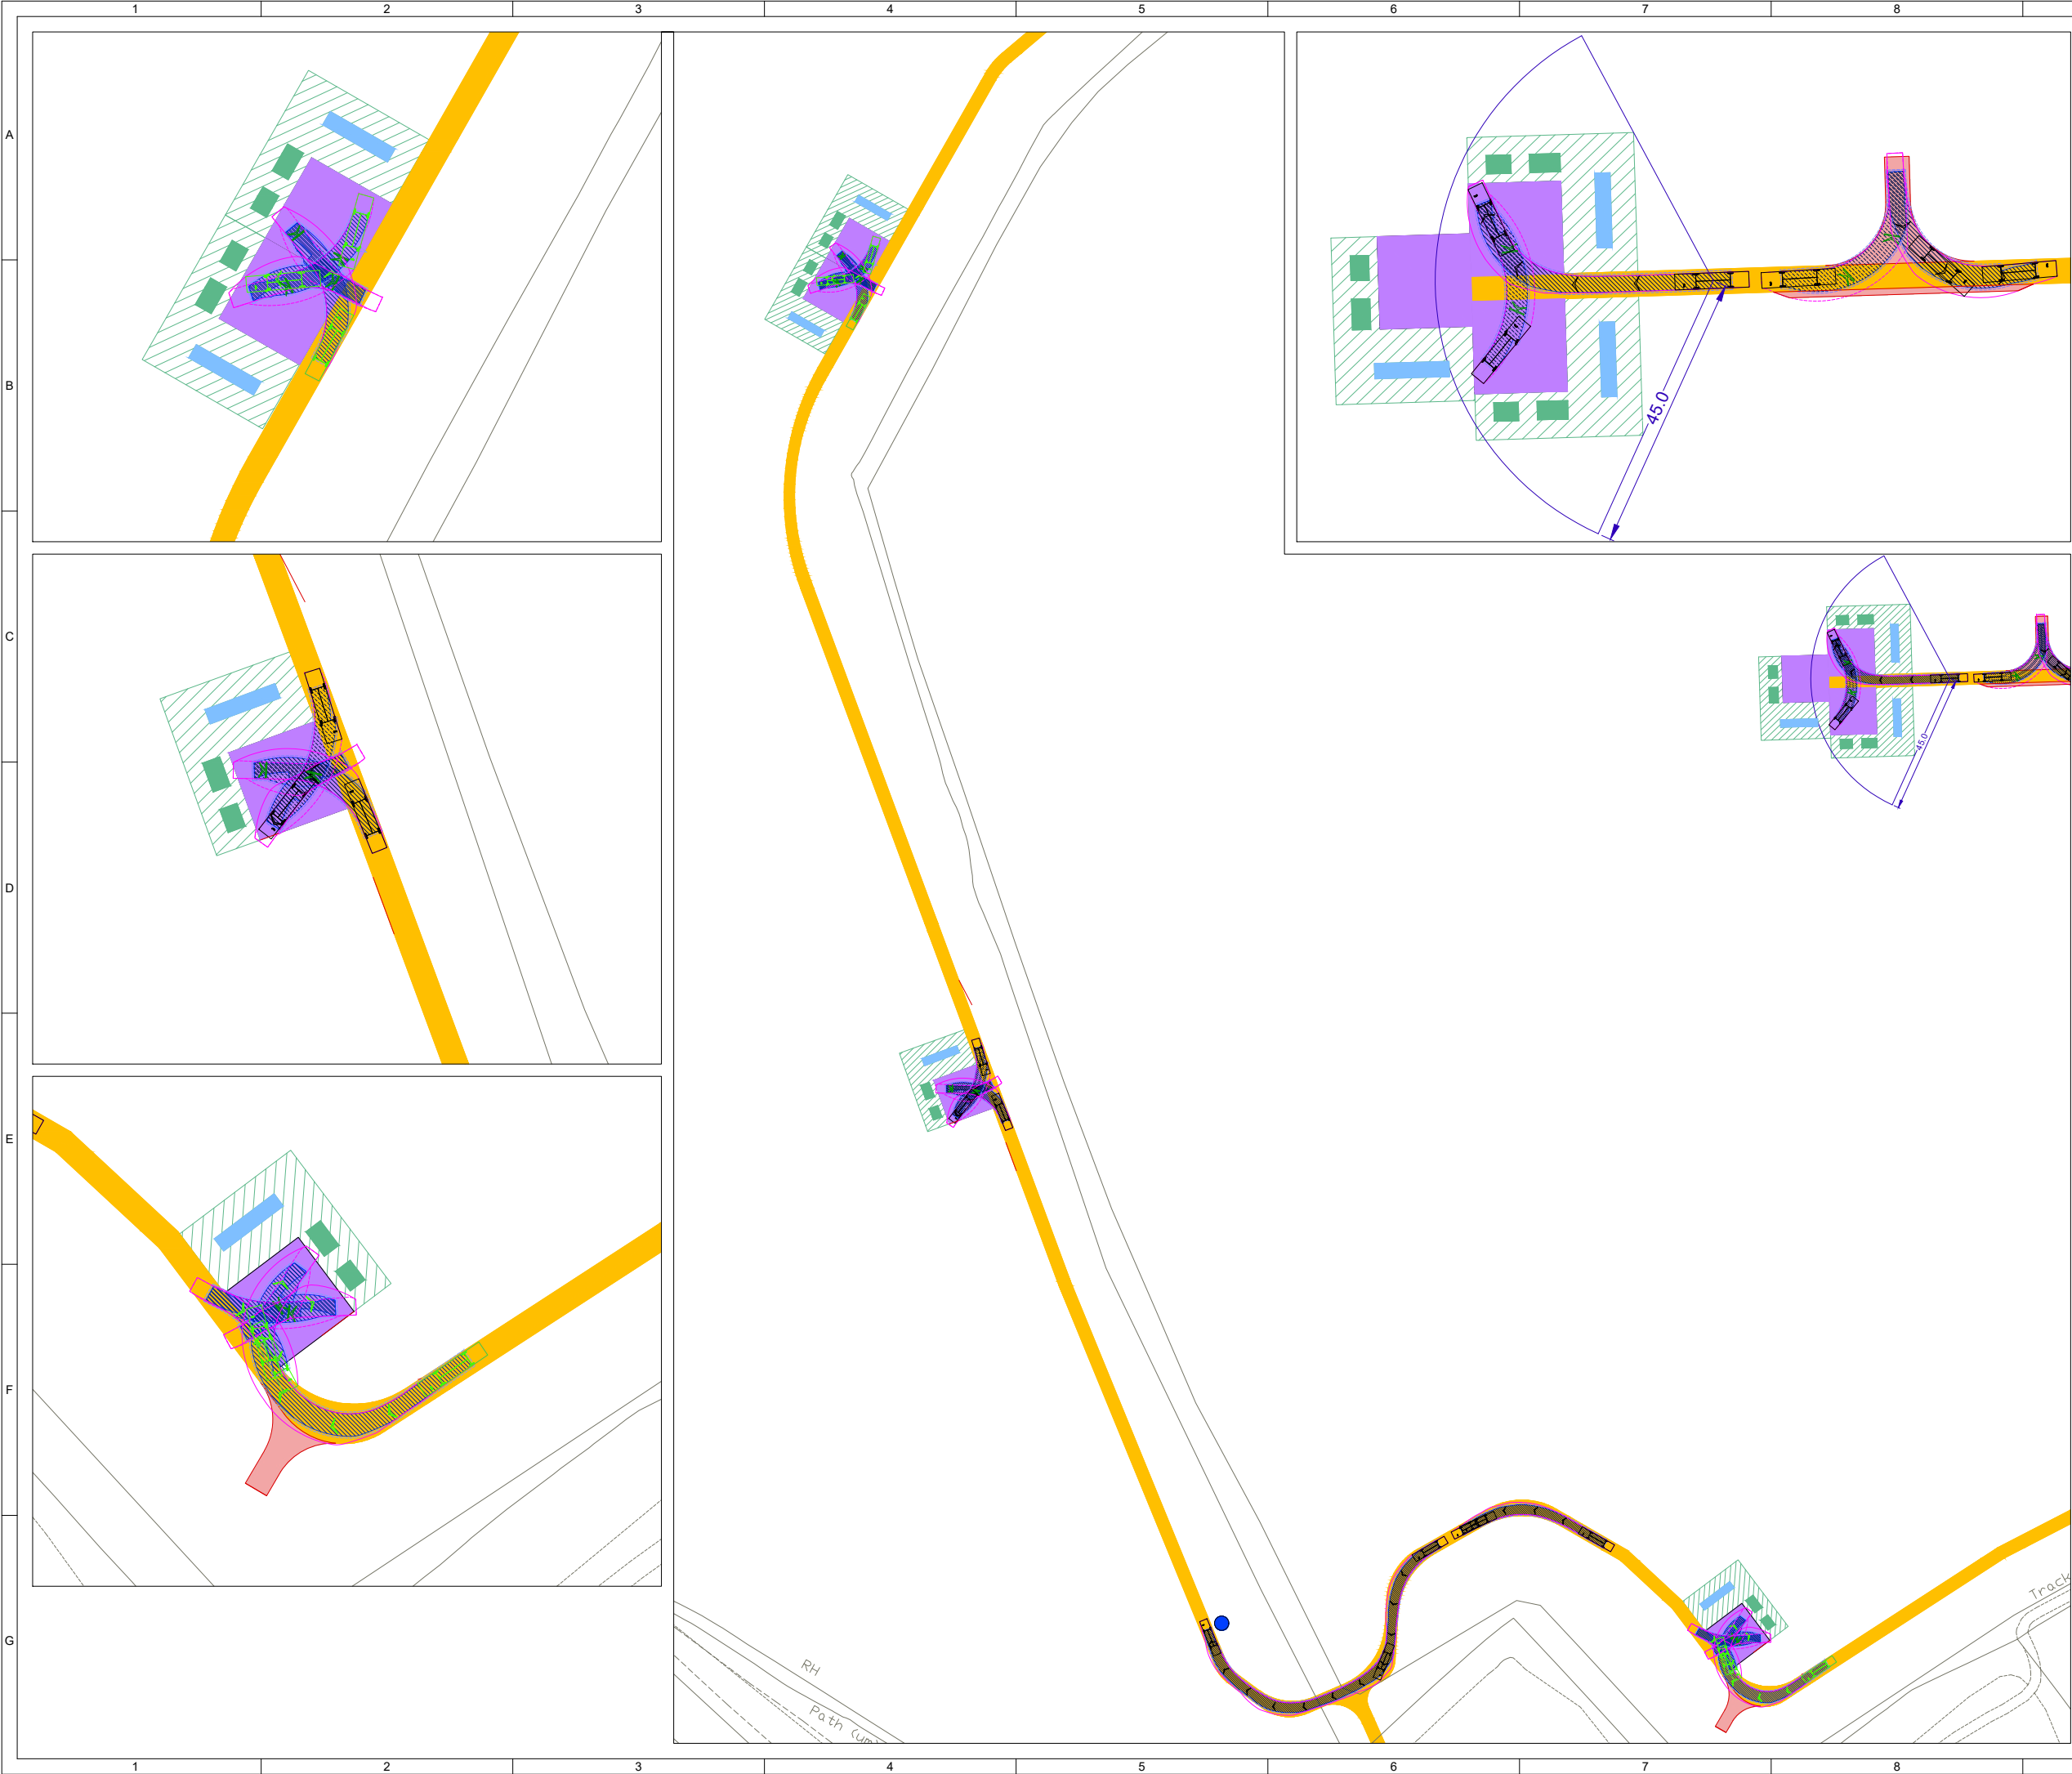

© CROWN COPYRIGHT, ALL RIGHTS RESERVED.
2024 LICENCE NUMBER 0100031673.

KEY:

- PROPOSED ACCESS TRACK
- INVERTER & BATTERY STORAGE AREA
- INVERTER AND TRANSFORMER
- BATTERY STORAGE
- HARDSTAND
- SUBSTATION COMPOUND
- OPERATIONAL ACCESS
- SECONDARY ACCESS
- FIREFIGHTING WATER STORAGE LOCATION
- FIRE HYDRANT
- EMERGENCY VEHICLE TURNING HEAD

NOTES:

1. EMERGENCY VEHICLE MODEL USED

Aerial Platform/ Turntable Ladder/ Special Appliance
Overall Length 12.000m
Overall Width 2.550m
Overall Body Height 4.500m
Min Body Ground Clearance 0.150m
Track Width 2.550m
Lock to lock time 4.00s
Kerb to Kerb Turning Radius 13.750m

SHEET 3 OF 4

| | | | | | |
|---|-------|------|------|------------|--|
| 1 | FG | JM | JM | 2024-04-30 | First Issue |
| ISSUE | DRAWN | CHKD | APPD | DATE | REVISION NOTES |
| PURPOSE | | | | | COORDINATES |
| PERMITTING | | | | | OSGB 1936 |
| SCALE | | | | | DATUM |
| 1:10,000 @A3 | | | | | N/A |
| LAYOUT DRAWING | | | | | T-LAYOUT NO |
| N/A | | | | | N/A |
| PROJECT TITLE | | | | | |
| CHIMMENS SOLAR FARM | | | | | |
| DRAWING TITLE | | | | | |
| FIGURE 22 | | | | | |
| FIRE EMERGENCY VEHICLE | | | | | |
| ONSITE SWEEP PATH ANALYSIS | | | | | |
| RES DRAWING NUMBER | | | | | REV |
| 05009-RES-LAY-DR-PT-006 | | | | | 1 |
| THIS DRAWING IS THE PROPERTY OF RENEWABLE ENERGY SYSTEMS LIMITED AND NO REPRODUCTION MAY BE MADE IN WHOLE OR IN PART WITHOUT PERMISSION | | | | | |
| | | | | | BEAUFORT COURT, EGG FARM LANE, KINGS LANGLEY, HERTS WD4 8LR. UK TEL +44 (0) 1923 299200 WWW.RES-GROUP.COM |



© CROWN COPYRIGHT, ALL RIGHTS RESERVED.
2024 LICENCE NUMBER 0100031673.

KEY:

- PROPOSED ACCESS TRACK
- INVERTER & BATTERY STORAGE AREA
- INVERTER AND TRANSFORMER
- BATTERY STORAGE
- HARDSTAND
- SUBSTATION COMPOUND
- OPERATIONAL ACCESS
- SECONDARY ACCESS
- FIREFIGHTING WATER STORAGE LOCATION
- FIRE HYDRANT
- EMERGENCY VEHICLE TURNING HEAD

NOTES:

1. EMERGENCY VEHICLE MODEL USED

Aerial Platform/ Turntable Ladder/ Special Appliance
Overall Length 12.000m
Overall Width 2.550m
Overall Body Height 4.500m
Min Body Ground Clearance 0.150m
Track Width 2.550m
Lock to lock time 4.00s
Kerb to Kerb Turning Radius 13.750m

SHEET 4 OF 4

| | | | | | |
|---|-------|------|------|------------|--|
| 1 | FG | JM | JM | 2024-04-30 | First Issue |
| ISSUE | DRAWN | CHKD | APPD | DATE | REVISION NOTES |
| PURPOSE | | | | | COORDINATES |
| PERMITTING | | | | | OSGB 1936 |
| SCALE | | | | | DATUM |
| 1:10,000 @A3 | | | | | N/A |
| LAYOUT DRAWING | | | | | T-LAYOUT NO |
| N/A | | | | | N/A |
| PROJECT TITLE | | | | | |
| CHIMMENS SOLAR FARM | | | | | |
| ---- | | | | | |
| DRAWING TITLE | | | | | |
| FIGURE 22 | | | | | |
| FIRE EMERGENCY VEHICLE | | | | | |
| ONSITE SWEEP PATH ANALYSIS | | | | | |
| RES DRAWING NUMBER | | | | | REV |
| 05009-RES-LAY-DR-PT-006 | | | | | 1 |
| THIS DRAWING IS THE PROPERTY OF RENEWABLE ENERGY SYSTEMS LIMITED AND NO REPRODUCTION MAY BE MADE IN WHOLE OR IN PART WITHOUT PERMISSION | | | | | |
| | | | | | BEAUFORT COURT, EGG FARM LANE, KINGS LANGLEY, HERTS WD4 8LR. UK TEL +44 (0) 1923 299200 WWW.RES-GROUP.COM |