


© CROWN COPYRIGHT, ALL RIGHTS RESERVED.
2024 LICENCE NUMBER 0100031673.


- KEY:
- SITE LAYOUT (TAKEN FROM 05009-RES-LAY-DR-PT-004)
(OUTSIDE OF LINE DENOTES BOUNDARY)
- SITE BOUNDARY
 - PROPOSED ACCESS TRACK
 - INDICATIVE SOLAR PV ARRAY
 - INVERTER & BATTERY STORAGE AREA
 - HARDSTAND
 - TEMPORARY CONSTRUCTION COMPOUND
 - FENCE LINE
 - GATE (FENCE)
 - CCTV

- LANDSCAPE PLAN
(TAKEN FROM P22-1221_EN_0012_A - Landscape Masterplan 18.10.23)
- NATIVE WOODLAND BUFFER MIX
 - NATIVE HEDGEROW TREE PLANTING
 - NATIVE MIXED HEDGEROW PLANTING
 - STRATEGIC INFILL PLANTING WHERE REQUIRED: NATIVE MIXED HEDGEROW
 - EMORSGATE MEADOW MIXTURE FOR LOAMY SOILS EM5; OR SIMILAR APPROVED SUITABLE FOR SITE'S GROUND CONDITIONS TO BE AGREED (OUTSIDE SECURITY FENCE)
 - GRAZING MIXTURE: SPECIES-RICH GRASSLAND SUITABLE FOR SITE'S GROUND CONDITIONS TO BE AGREED (WITHIN SECURITY FENCE)
 - INDICATIVE SKYLARK AREAS (SPECIFIED & MANAGED IN LINE WITH BSG ECOLOGY'S RECOMMENDATIONS)
- PROPOSED DRAINAGE STRATEGY
(TAKEN FROM P22-1221-PEG-XX-XX-DR-C-2000-P1-Indicative Drainage Strategy)
- GRAVEL TRENCH

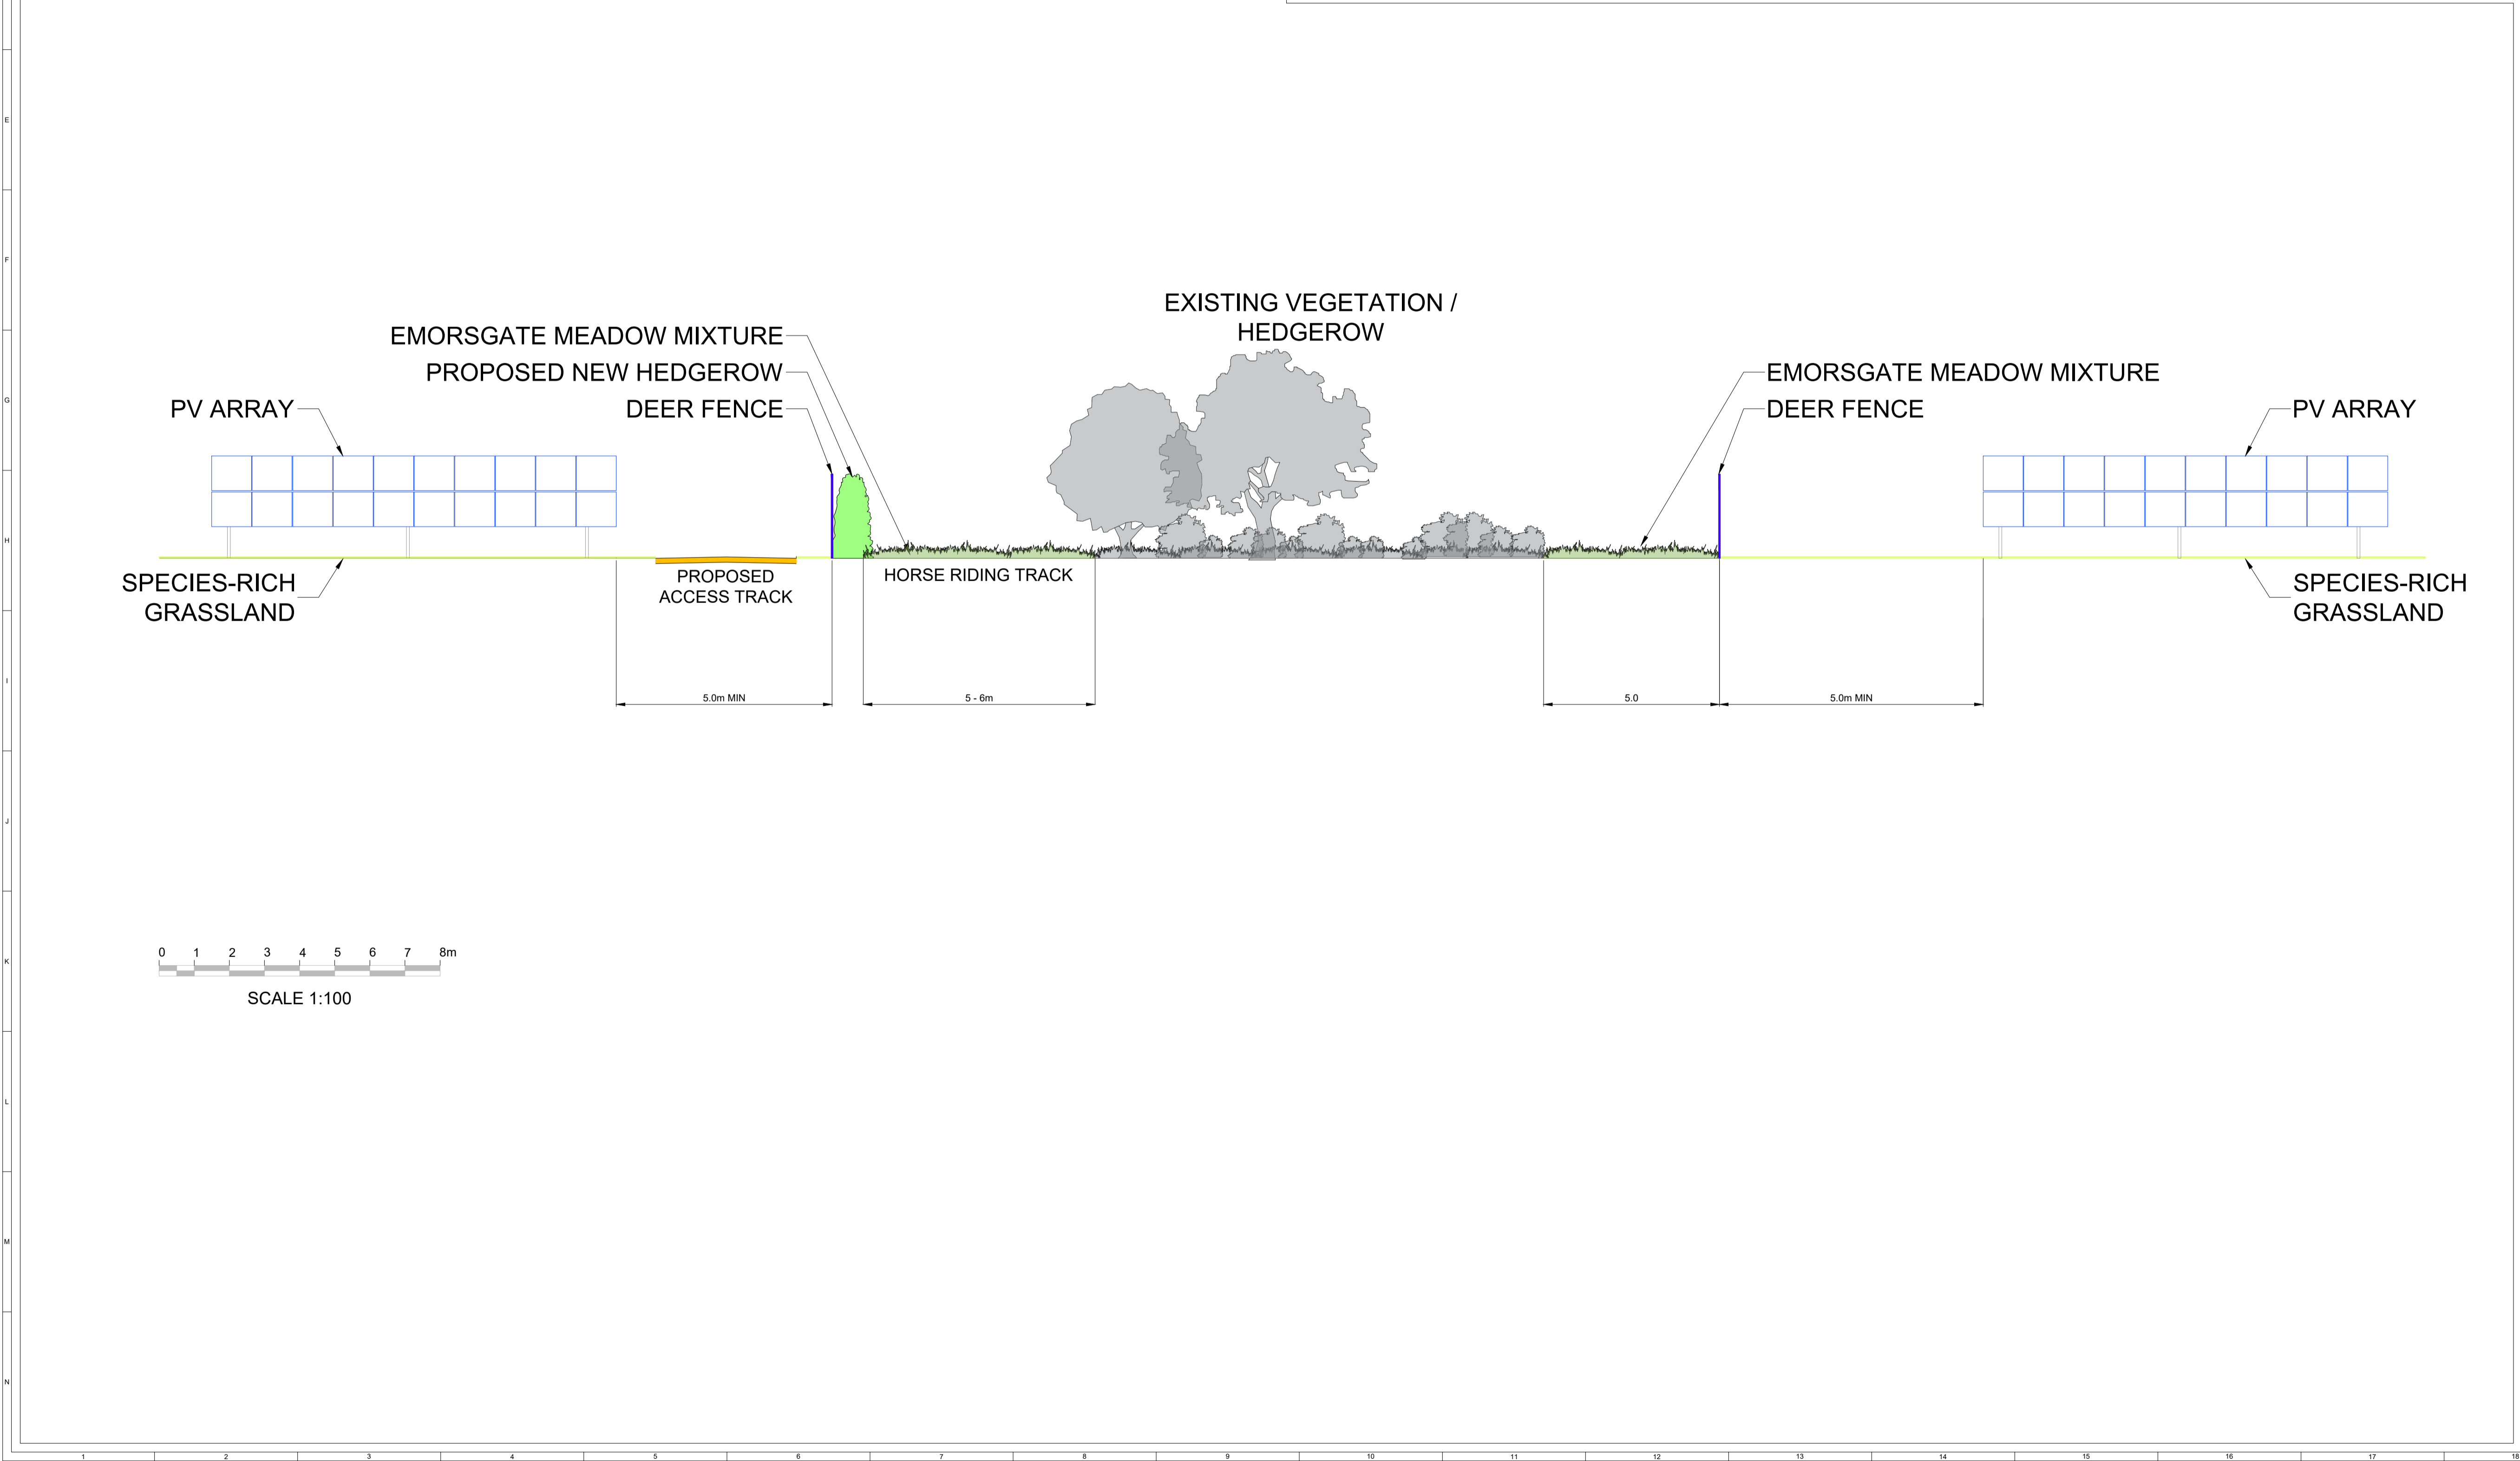

REFERENCES:

[1] SITE LAYOUT INSET TAKEN FROM DRAWING 05009-RES-LAY-DR-PT-004 REV. 3, SHEET 5

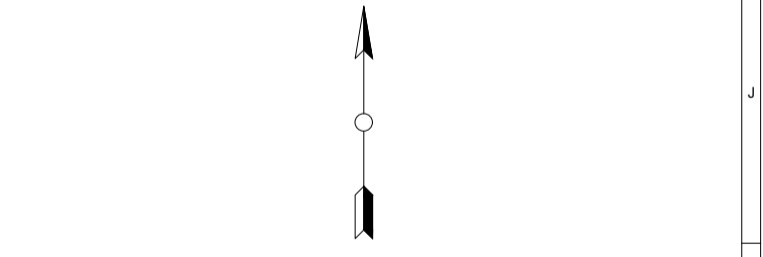

1	FG	DC	PM	2024-03-01	First Issue
ISSUE	DRAWN	CHKD	APPD	DATE	REVISION NOTES
PURPOSE				COORDINATES	
PERMITTING				OSGB 1936	
SCALE		1:100 @ A1		DATUM	N/A
LAYOUT DWG		N/A		T-LAYOUT NO.	N/A
PROJECT TITLE					
CHIMMENS SOLAR FARM					

DRAWING TITLE					
FIGURE 20					
HORSE RIDING TRACK					

RES DRAWING NUMBER					REV
05009-RES-PRO-DR-PT-001					1
THIS DRAWING IS THE PROPERTY OF RENEWABLE ENERGY SYSTEMS LIMITED AND NO REPRODUCTION MAY BE MADE IN WHOLE OR IN PART WITHOUT PERMISSION					
res					
BEAUFORT COURT, EGG FARM LANE, KINGS LANGLEY, HERTS WD4 8LR, UK TEL: +44 (0) 1923 295000 WWW.RES-GROUP.COM					