



- KEY:**
- SITE BOUNDARY  
(OUTSIDE OF LINE DENOTES BOUNDARY)
  - PROPOSED ACCESS TRACK
  - TEMPORARY ACCESS TRACK
  - EXISTING ACCESS TRACK
  - INDICATIVE SOLAR PV ARRAY
  - INVERTER & BATTERY STORAGE AREA
  - HARDSTAND
  - SUBSTATION COMPOUND
  - TEMPORARY CONSTRUCTION COMPOUND
  - FENCE LINE
  - GATE (FENCE)
  - CCTV
  - DRAINAGE INFILTRATION TRENCH
  - HDD CABLE ROUTE
  - OPTIONAL CABLE ROUTE
  - TEMPORARY HARDSTAND FOR HDD
  - SITE ENTRANCE - VISIBILITY SPLAY

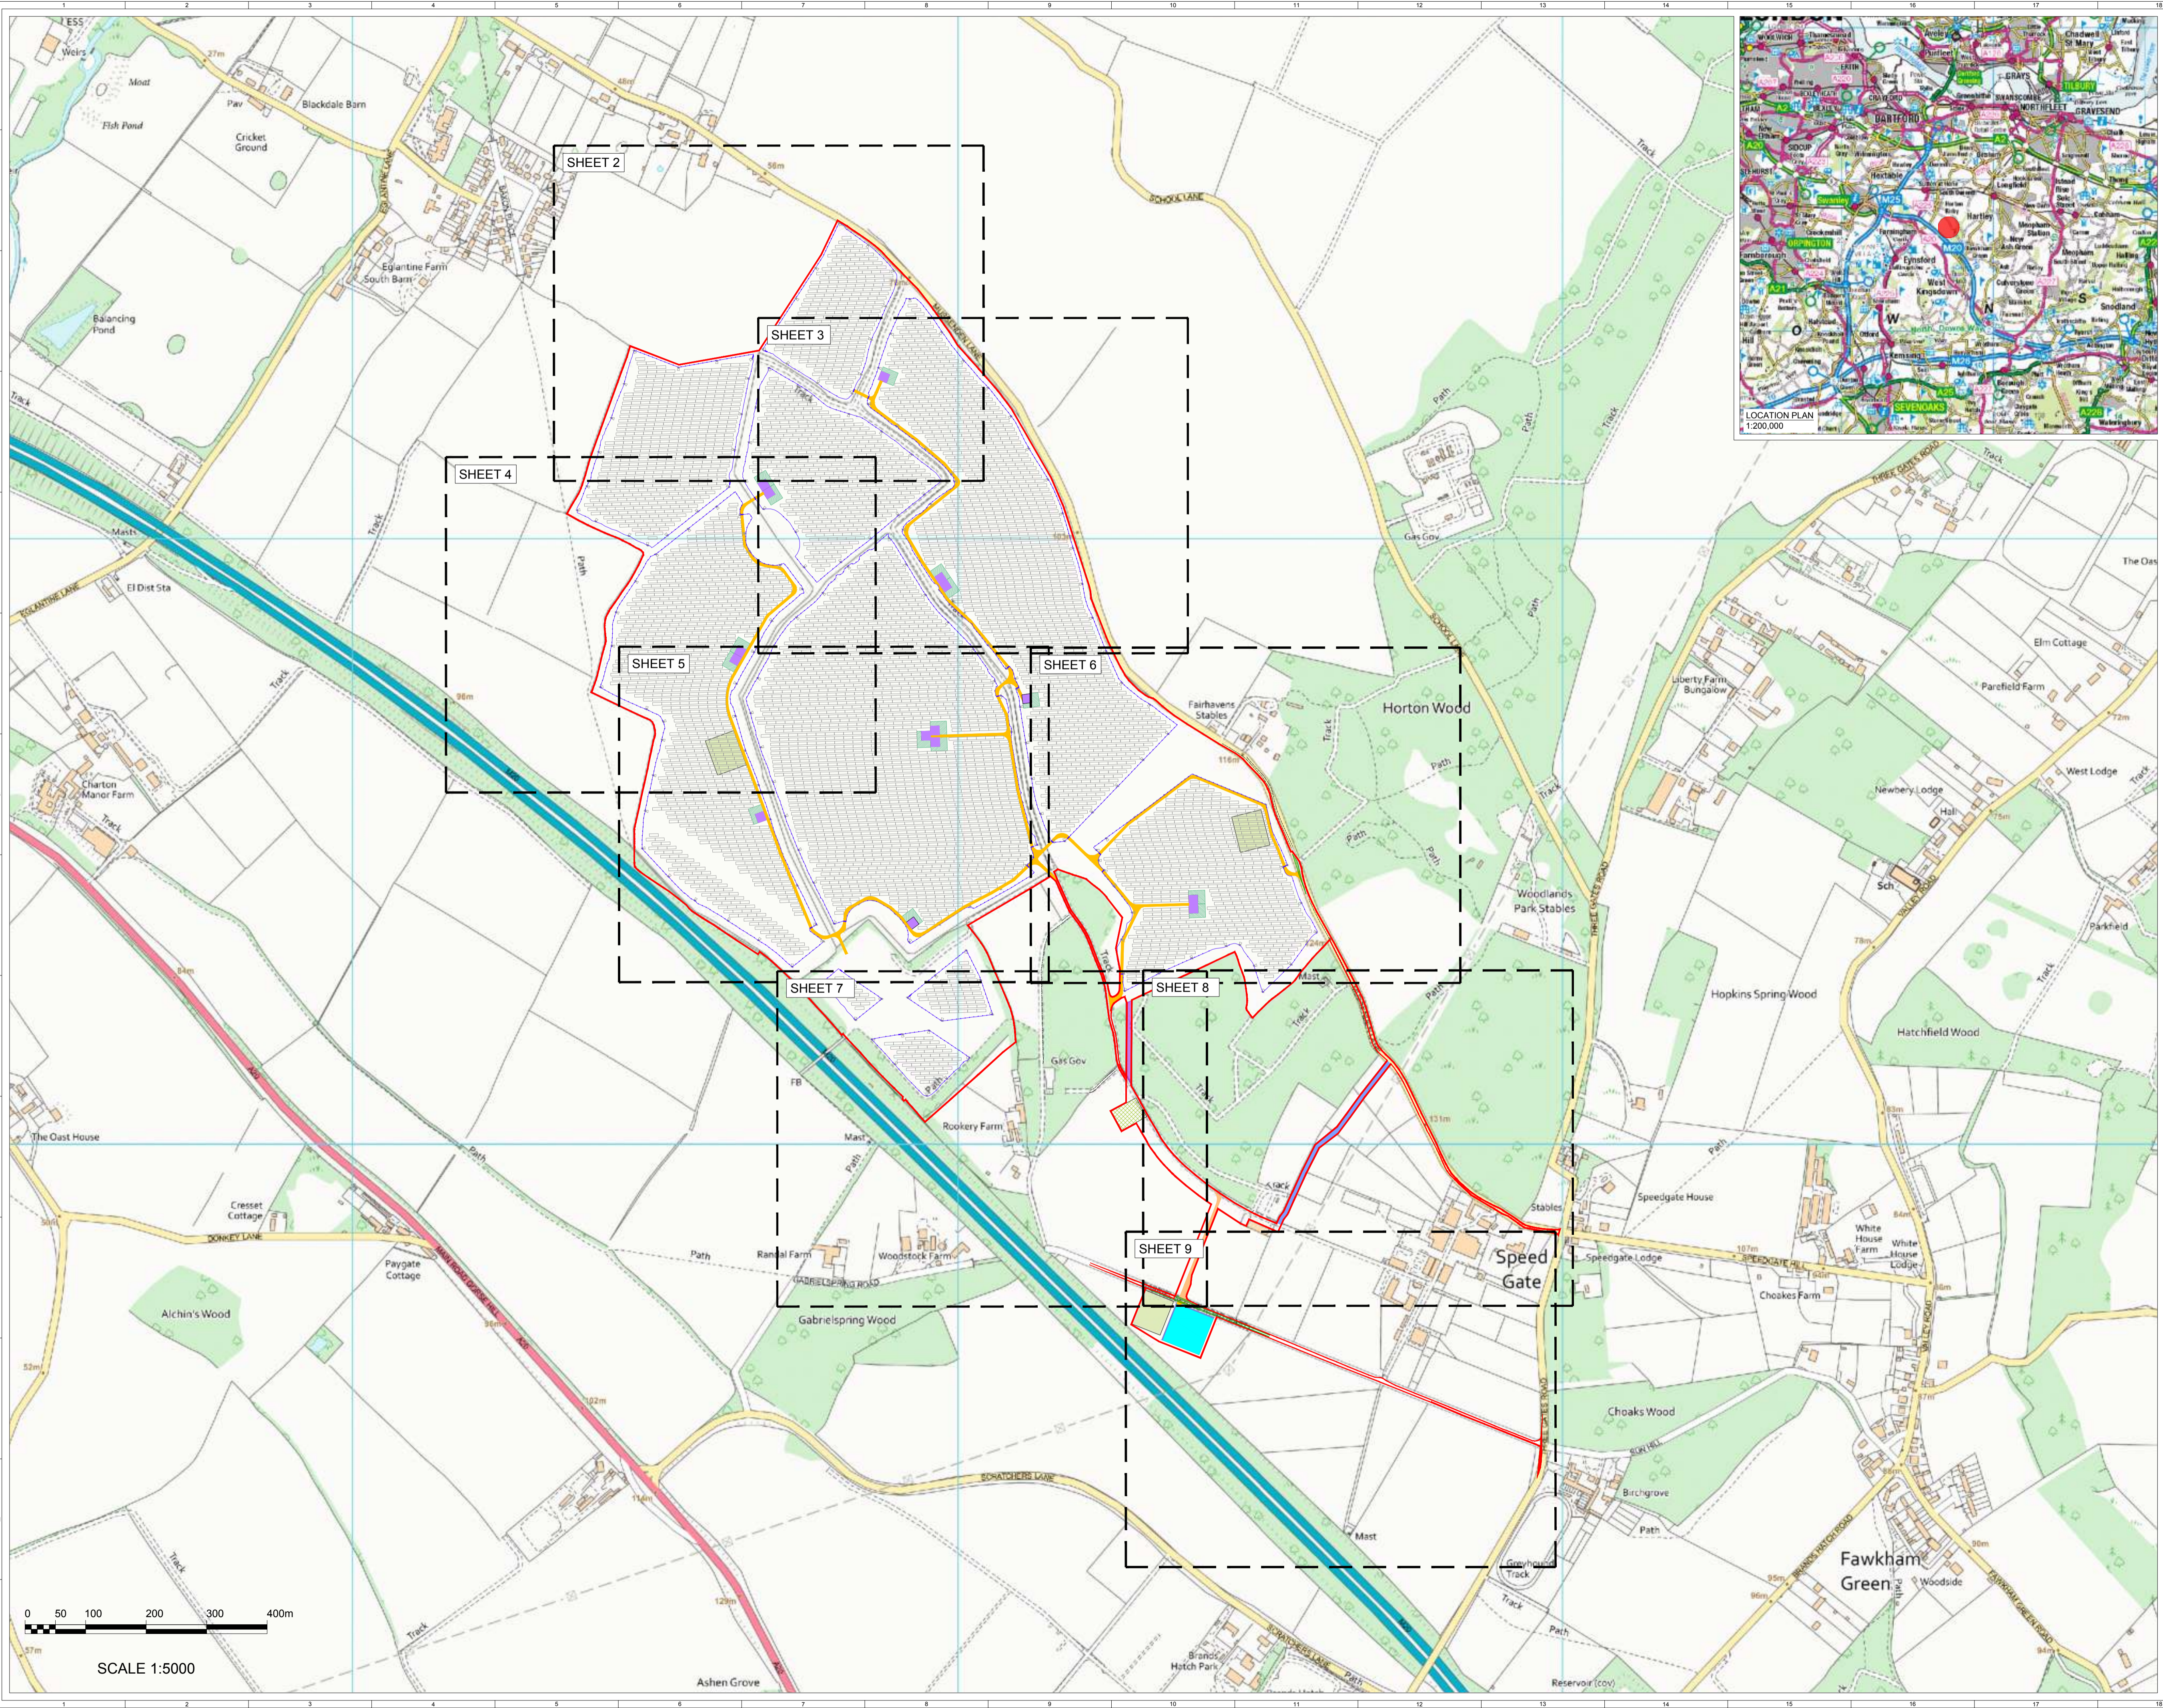

OVERVIEW SHEET 1 OF 9

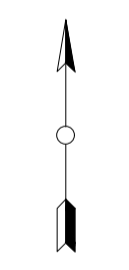


3	FG	DC	PM	2023-11-17	Excluded from site boundary removed, scale bar added
2	FG	DC	PM	2023-10-12	Infrastructure layout update
1	FG	DC	PM	2023-09-29	First Issue
ISSUE	DRAWN	CHKD	APPD	DATE	REVISION NOTES
PURPOSE	PERMITTING				COORDINATES OSGB 1936
SCALE	1:5,000		@ A1	DATUM	N/A
LAYOUT DWG	N/A		T-LAYOUT NO.	N/A	

PROJECT TITLE  
**CHIMMENS SOLAR FARM**


DRAWING TITLE  
**FIGURE 5  
INFRASTRUCTURE LAYOUT  
ENLARGEMENTS**

RES DRAWING NUMBER  
**05009-RES-LAY-DR-PT-004** REV **3**

THIS DRAWING IS THE PROPERTY OF RENEWABLE ENERGY SYSTEMS LIMITED AND NO REPRODUCTION MAY BE MADE IN WHOLE OR IN PART WITHOUT PERMISSION

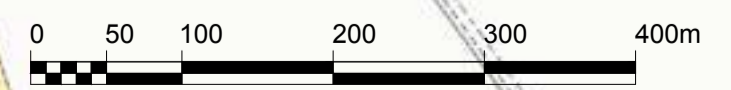

SCALE 1:5000

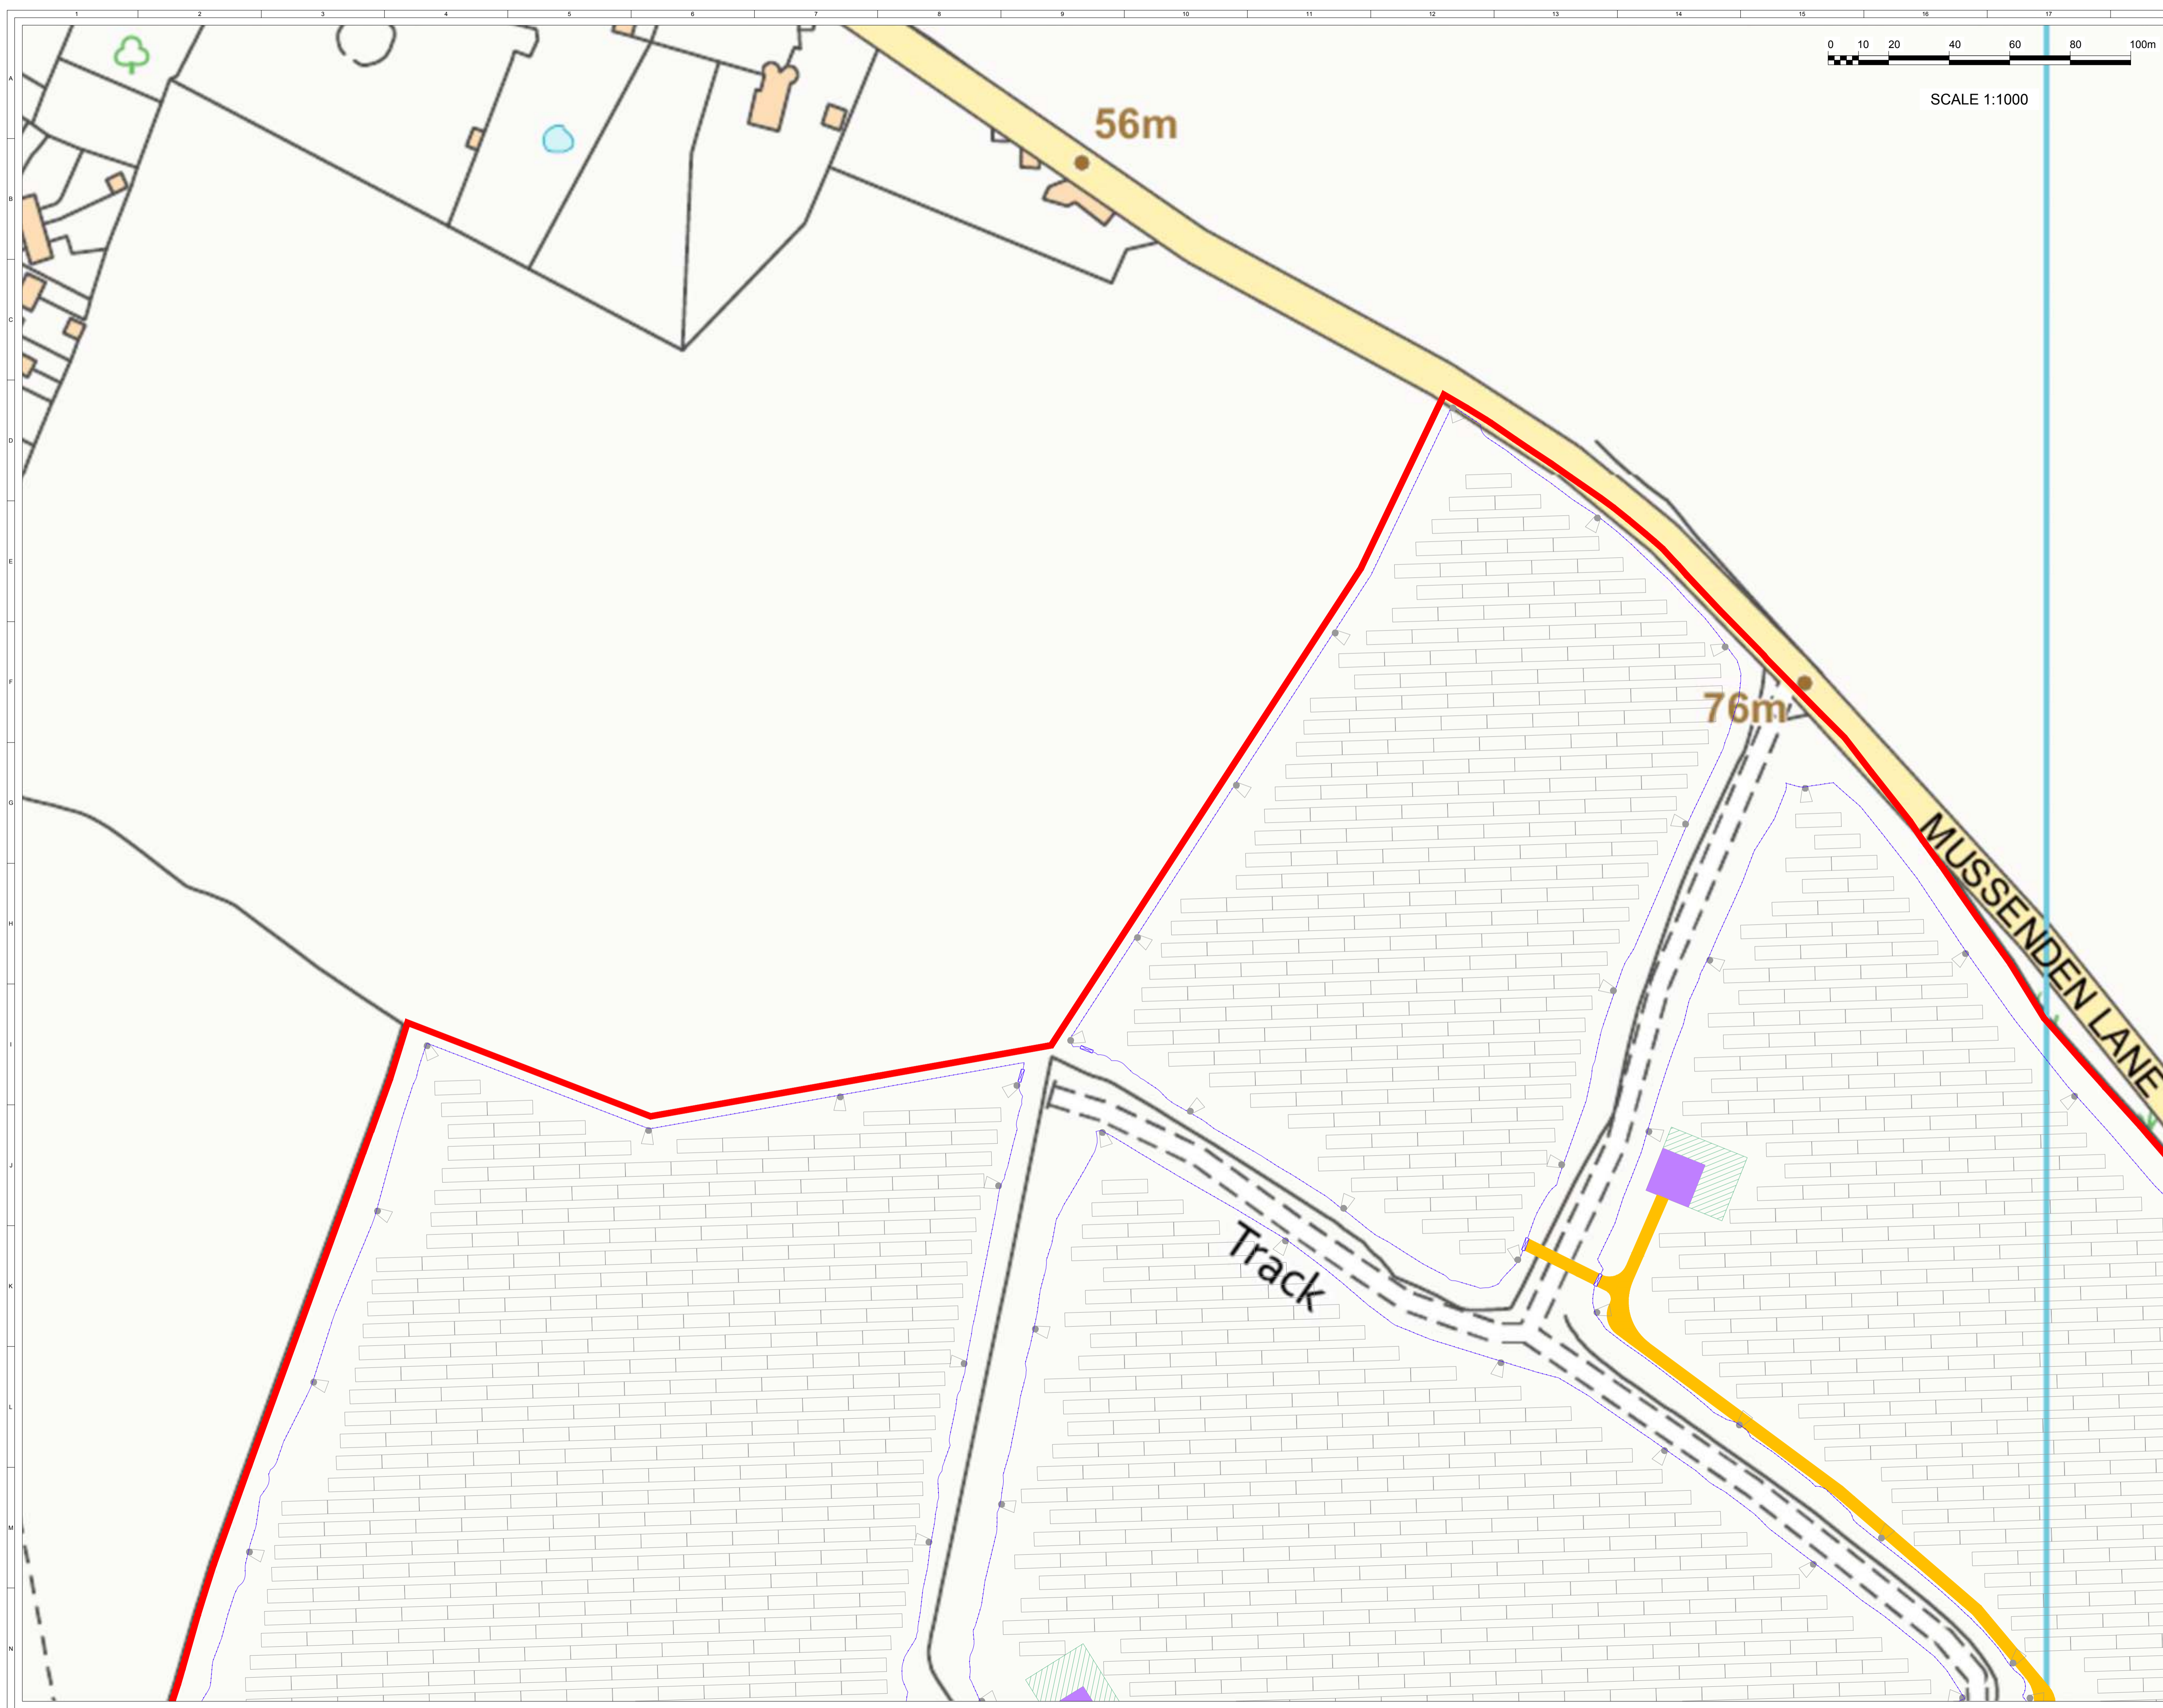


© CROWN COPYRIGHT. ALL RIGHTS RESERVED.  
2023 LICENCE NUMBER 0100031673.



SCALE 1:1000

- KEY:
- SITE BOUNDARY  
(OUTSIDE OF LINE DENOTES BOUNDARY)
  - PROPOSED ACCESS TRACK
  - TEMPORARY ACCESS TRACK
  - EXISTING ACCESS TRACK
  - INDICATIVE SOLAR PV ARRAY
  - INVERTER & BATTERY STORAGE AREA
  - HARDSTAND
  - SUBSTATION COMPOUND
  - TEMPORARY CONSTRUCTION COMPOUND
  - FENCE LINE
  - GATE (FENCE)
  - CCTV
  - DRAINAGE INFILTRATION TRENCH
  - HDD CABLE ROUTE
  - OPTIONAL CABLE ROUTE
  - TEMPORARY HARDSTAND FOR HDD
  - SITE ENTRANCE - VISIBILITY SPLAY

SHEET 2 OF 9

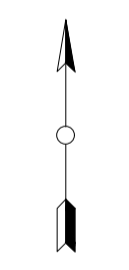

3	FG	DC	PM	2023-11-17	Excluded from site boundary removed, scale bar added
2	FG	DC	PM	2023-10-12	Infrastructure layout update
1	FG	DC	PM	2023-09-29	First Issue
ISSUE	DRAWN	CHKD	APPD	DATE	REVISION NOTES
PURPOSE					COORDINATES
PERMITTING					OSGB 1936
SCALE				DATUM	N/A
1:1,000 @ A1					
LAYOUT DWG				T-LAYOUT NO.	N/A
N/A					



PROJECT TITLE  
**CHIMMENS SOLAR FARM**

DRAWING TITLE  
**FIGURE 5  
INFRASTRUCTURE LAYOUT  
ENLARGEMENTS**

RES DRAWING NUMBER  
**05009-RES-LAY-DR-PT-004** REV **3**

THIS DRAWING IS THE PROPERTY OF RENEWABLE ENERGY SYSTEMS LIMITED AND NO REPRODUCTION MAY BE MADE IN WHOLE OR IN PART WITHOUT PERMISSION


BEAUFORT COURT,  
 EGG FARM LANE,  
 KINGS LANGLEY,  
 HERTS WD4 8LN, UK  
 TEL: +44 (0) 1923 292000  
 WWW.RES-GROUP.COM

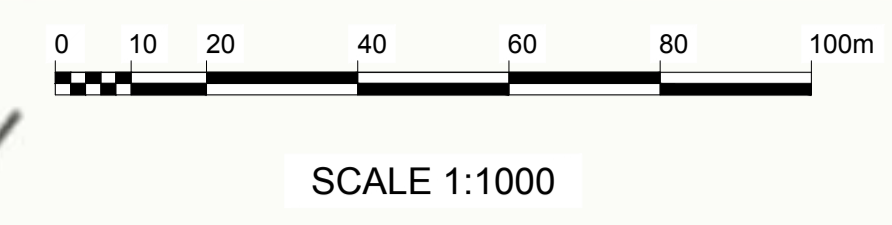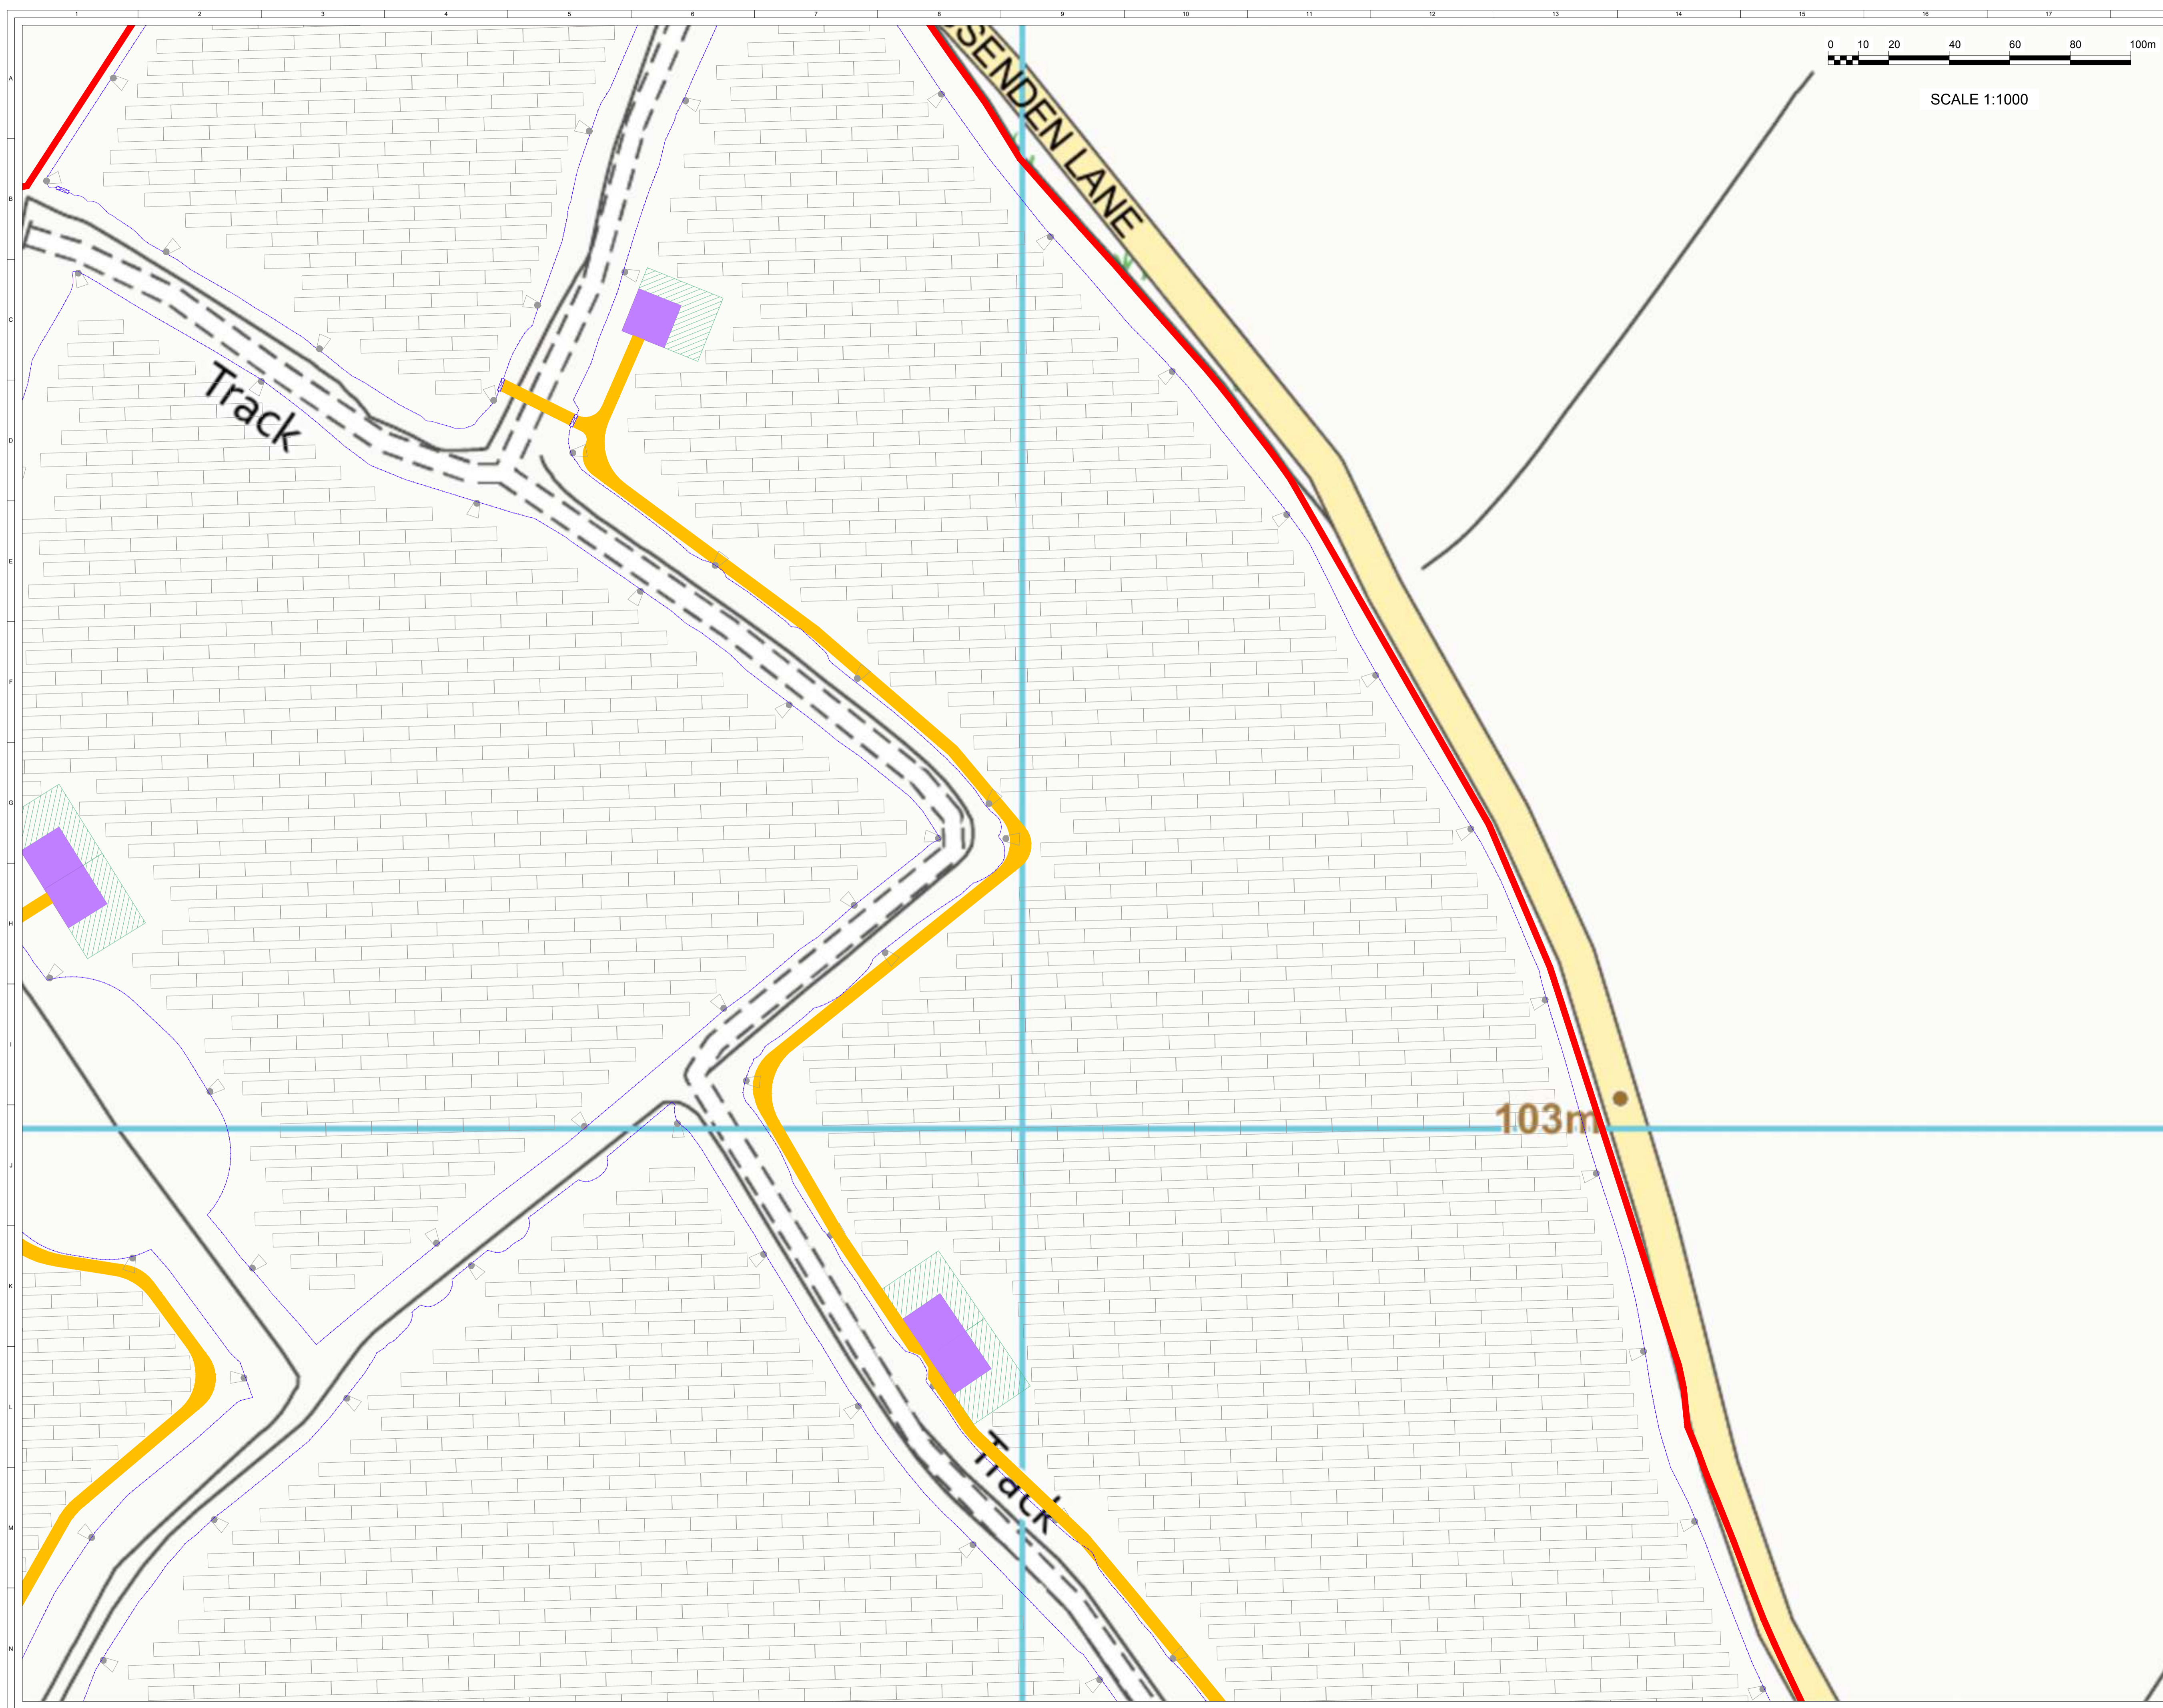

© CROWN COPYRIGHT. ALL RIGHTS RESERVED.  
2023 LICENCE NUMBER 0100031673.

- KEY:
- SITE BOUNDARY  
(OUTSIDE OF LINE DENOTES BOUNDARY)
  - PROPOSED ACCESS TRACK
  - TEMPORARY ACCESS TRACK
  - EXISTING ACCESS TRACK
  - INDICATIVE SOLAR PV ARRAY
  - INVERTER & BATTERY STORAGE AREA
  - HARDSTAND
  - SUBSTATION COMPOUND
  - TEMPORARY CONSTRUCTION COMPOUND
  - FENCE LINE
  - GATE (FENCE)
  - CCTV
  - DRAINAGE INFILTRATION TRENCH
  - HDD CABLE ROUTE
  - OPTIONAL CABLE ROUTE
  - TEMPORARY HARDSTAND FOR HDD
  - SITE ENTRANCE - VISIBILITY SPLAY

SHEET 3 OF 9

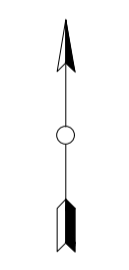

3	FG	DC	PM	2023-11-17	Excluded from site boundary removed, scale bar added
2	FG	DC	PM	2023-10-12	Infrastructure layout update
1	FG	DC	PM	2023-09-29	First Issue
ISSUE	DRAWN	CHKD	APPD	DATE	REVISION NOTES
PURPOSE					COORDINATES
PERMITTING					OSGB 1936
SCALE				DATUM	N/A
1:1,000 @ A1					
LAYOUT DWG				T-LAYOUT NO.	N/A
N/A					

PROJECT TITLE  
**CHIMMENS SOLAR FARM**

DRAWING TITLE  
**FIGURE 5  
INFRASTRUCTURE LAYOUT  
ENLARGEMENTS**

RES DRAWING NUMBER  
**05009-RES-LAY-DR-PT-004** REV  
**3**


THIS DRAWING IS THE PROPERTY OF RENEWABLE ENERGY SYSTEMS LIMITED AND NO REPRODUCTION MAY BE MADE IN WHOLE OR IN PART WITHOUT PERMISSION

BEAUFORT COURT,  
EGG FARM LANE,  
KINGS LANGLEY,  
HERTS WD4 8LR, UK  
TEL: +44 (0) 1923 29000  
WWW.RES-GROUP.COM



- KEY:**
- SITE BOUNDARY  
(OUTSIDE OF LINE DENOTES BOUNDARY)
  - PROPOSED ACCESS TRACK
  - TEMPORARY ACCESS TRACK
  - EXISTING ACCESS TRACK
  - INDICATIVE SOLAR PV ARRAY
  - INVERTER & BATTERY STORAGE AREA
  - HARDSTAND
  - SUBSTATION COMPOUND
  - TEMPORARY CONSTRUCTION COMPOUND
  - FENCE LINE
  - GATE (FENCE)
  - CCTV
  - DRAINAGE INFILTRATION TRENCH
  - HDD CABLE ROUTE
  - OPTIONAL CABLE ROUTE
  - TEMPORARY HARDSTAND FOR HDD
  - SITE ENTRANCE - VISIBILITY SPLAY

SHEET 5 OF 9

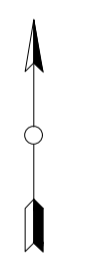



3	FG	DC	PM	2023-11-17	Excluded from site boundary removed, scale bar added
2	FG	DC	PM	2023-10-12	Infrastructure layout update
1	FG	DC	PM	2023-09-29	First Issue
ISSUE / DRAWN / CHKD / APPD				DATE	REVISION NOTES
PURPOSE				COORDINATES	OSGB 1936
SCALE				DATUM	N/A
1:1,000 @ A1					
LAYOUT DWG				T-LAYOUT NO.	N/A
PROJECT TITLE				CHIMMENS SOLAR FARM	

DRAWING TITLE	
<b>FIGURE 5 INFRASTRUCTURE LAYOUT ENLARGEMENTS</b>	
RES DRAWING NUMBER	REV
<b>05009-RES-LAY-DR-PT-004</b>	<b>3</b>
THIS DRAWING IS THE PROPERTY OF RENEWABLE ENERGY SYSTEMS LIMITED AND NO REPRODUCTION MAY BE MADE IN WHOLE OR IN PART WITHOUT PERMISSION	



SCALE 1:1000

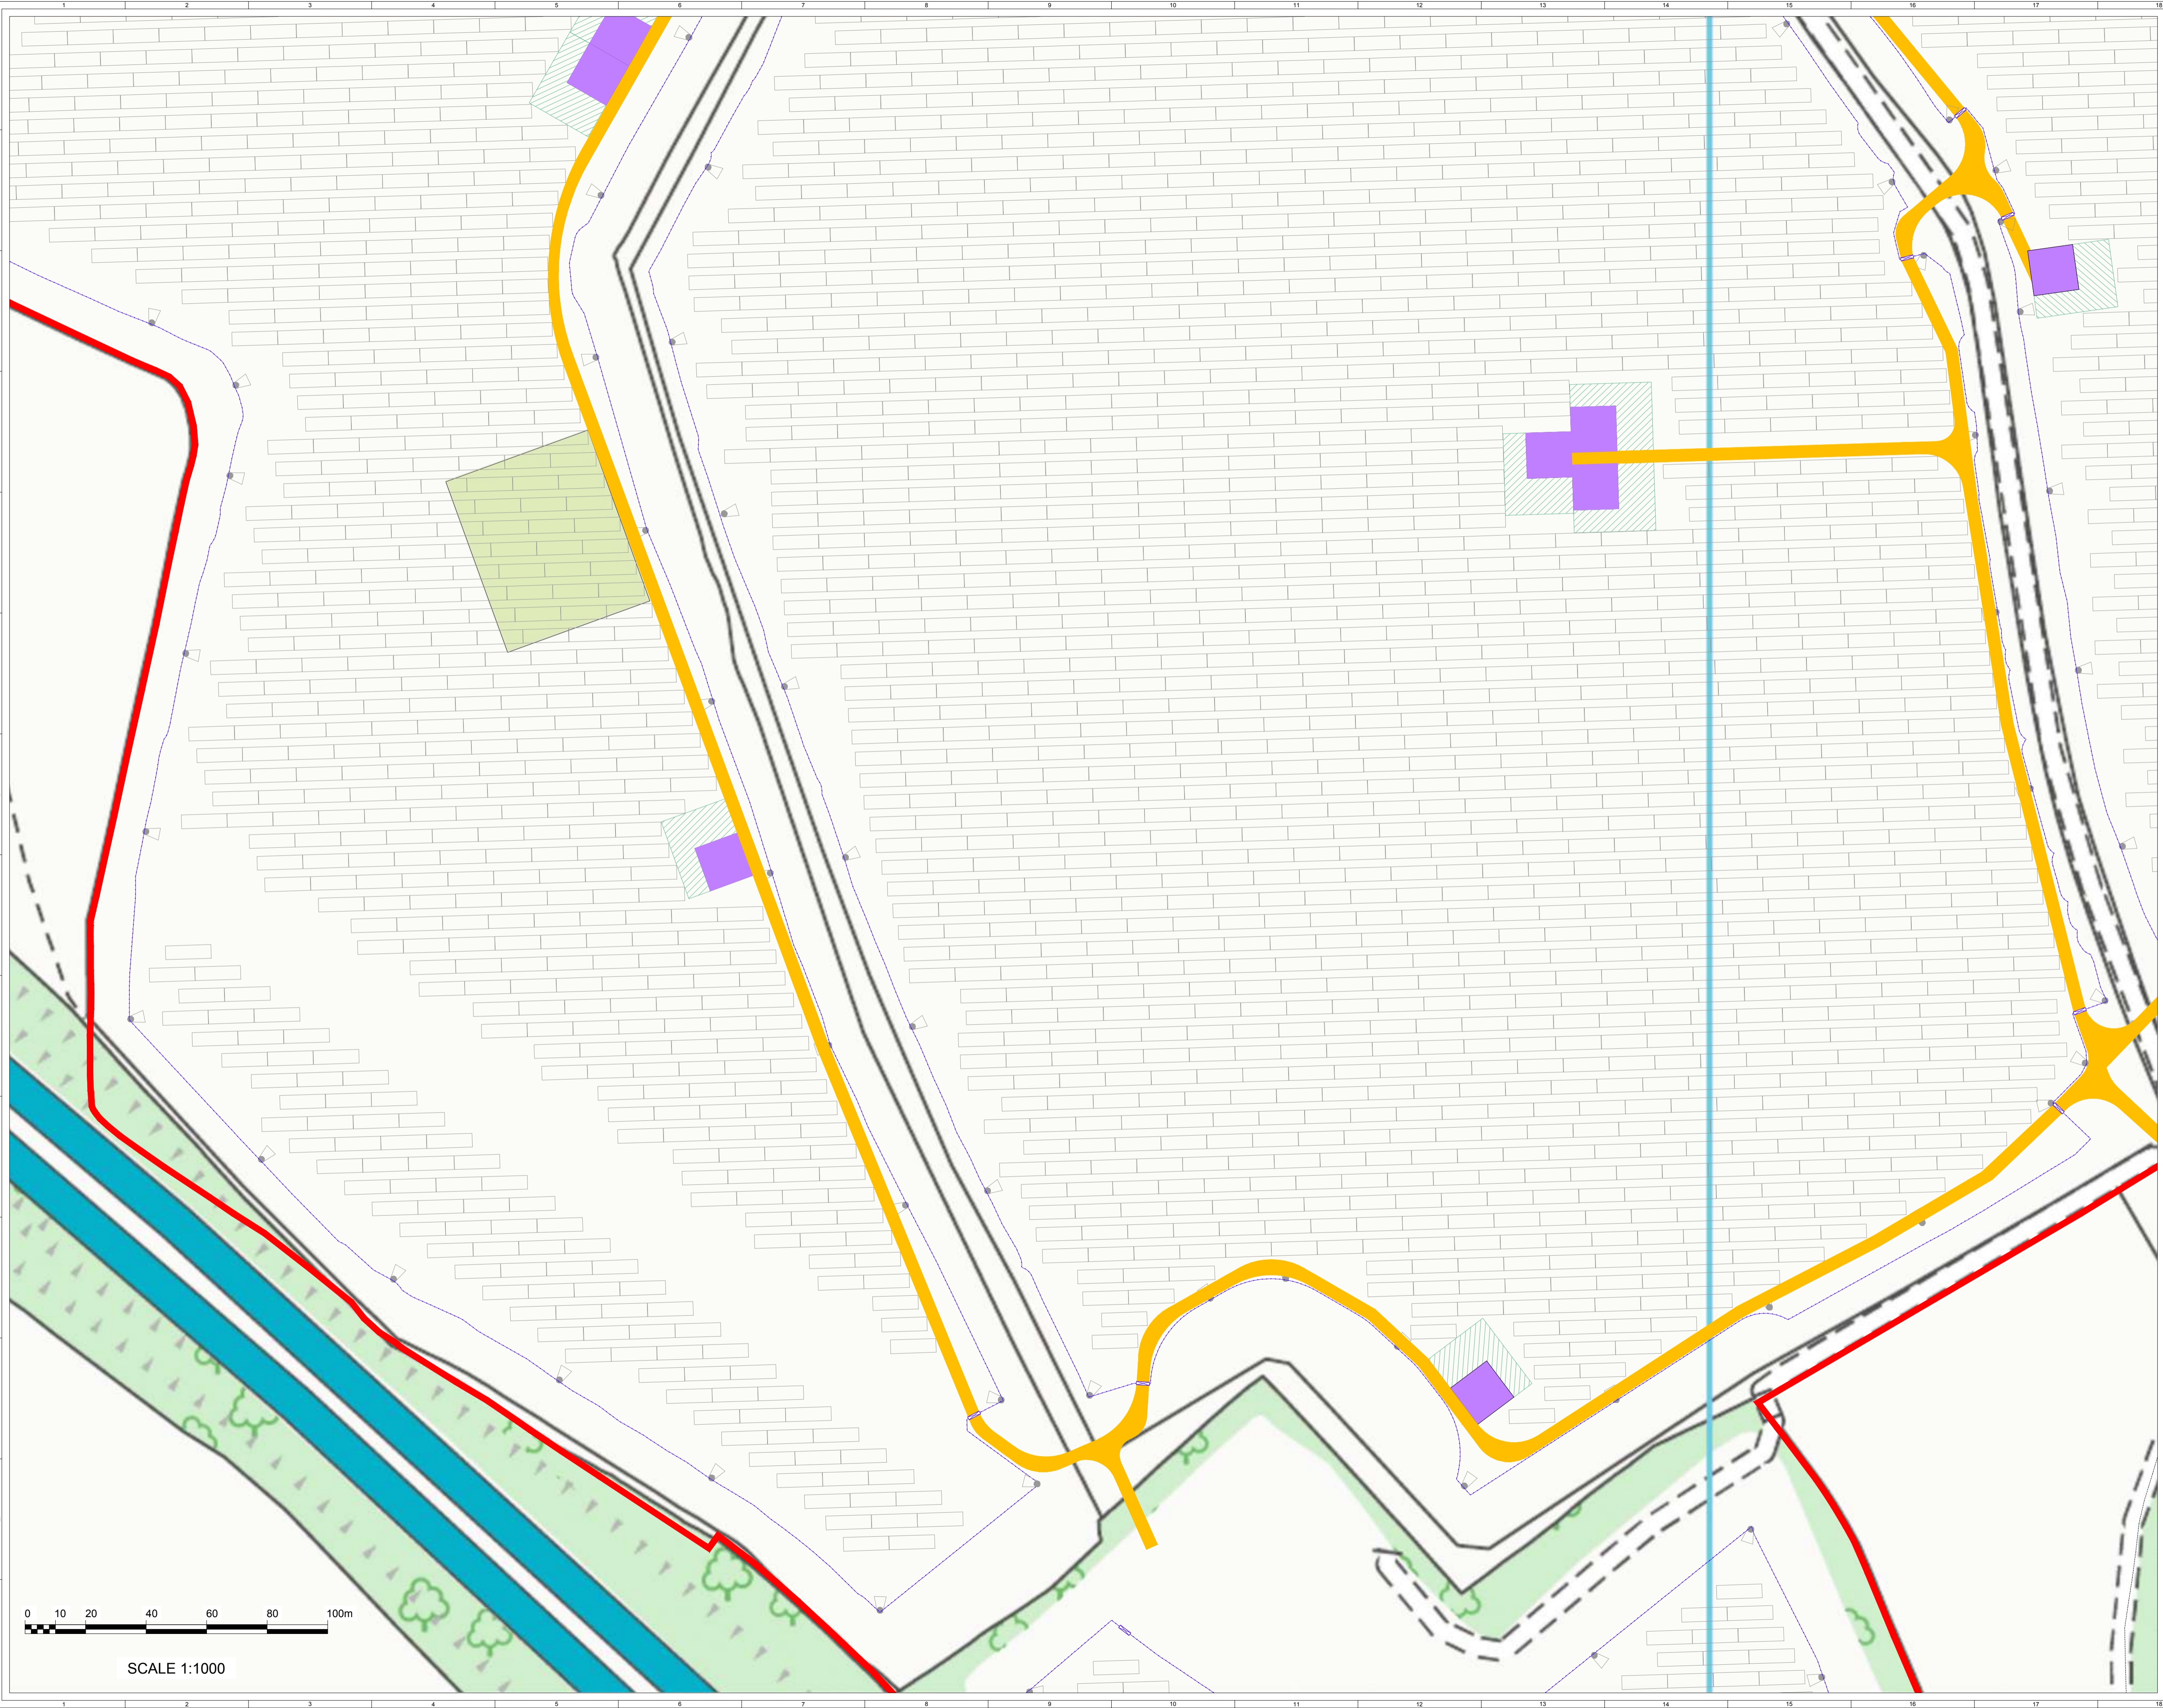

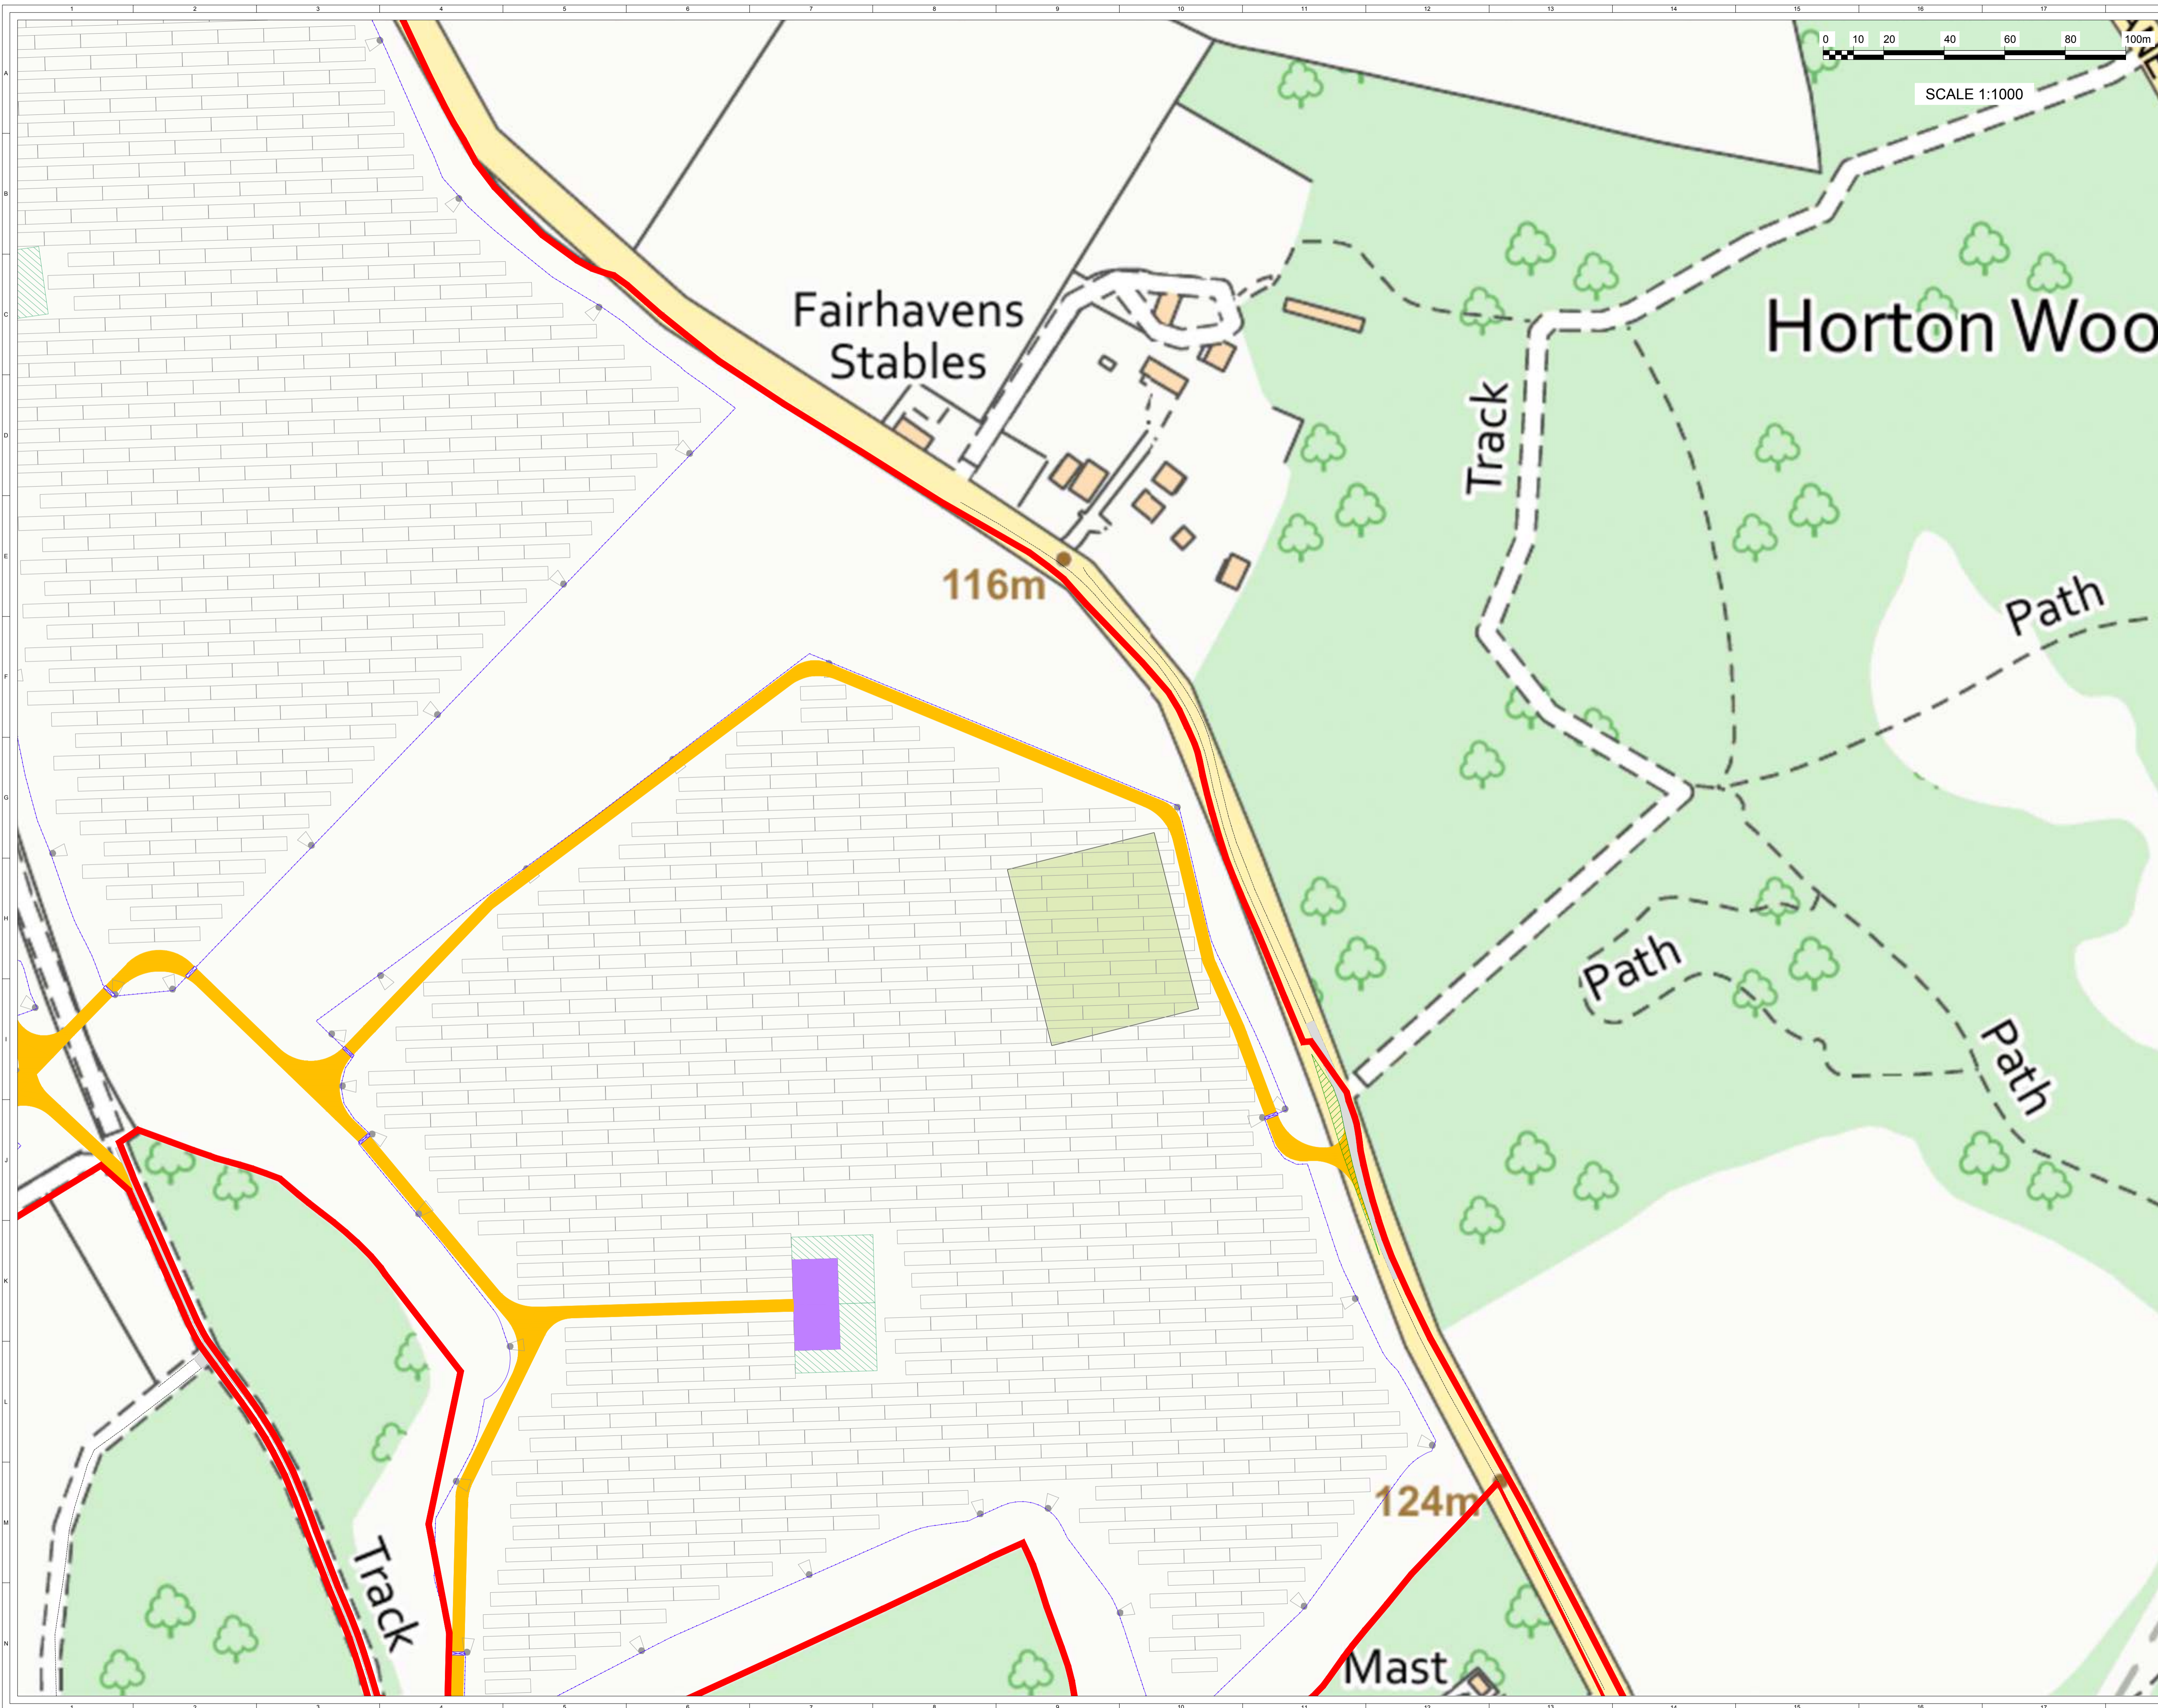

© CROWN COPYRIGHT. ALL RIGHTS RESERVED.  
2023 LICENCE NUMBER 0100031673.

- KEY:
- SITE BOUNDARY  
(OUTSIDE OF LINE DENOTES BOUNDARY)
  - PROPOSED ACCESS TRACK
  - TEMPORARY ACCESS TRACK
  - EXISTING ACCESS TRACK
  - INDICATIVE SOLAR PV ARRAY
  - INVERTER & BATTERY STORAGE AREA
  - HARDSTAND
  - SUBSTATION COMPOUND
  - TEMPORARY CONSTRUCTION COMPOUND
  - FENCE LINE
  - GATE (FENCE)
  - CCTV
  - DRAINAGE INFILTRATION TRENCH
  - HDD CABLE ROUTE
  - OPTIONAL CABLE ROUTE
  - TEMPORARY HARDSTAND FOR HDD
  - SITE ENTRANCE - VISIBILITY SPLAY

SCALE 1:1000

Horton Woo

Fairhavens Stables

Track

Path

Path

Path


116m

124m

Mast

Track

SHEET 6 OF 9

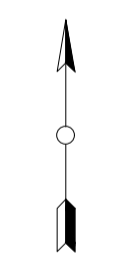

3	FG	DC	PM	2023-11-17	Excluded from site boundary removed, scale bar added
2	FG	DC	PM	2023-10-12	Infrastructure layout update
1	FG	DC	PM	2023-09-29	First Issue
ISSUE	DRAWN	CHKD	APPD	DATE	REVISION NOTES
PURPOSE					COORDINATES
PERMITTING					OSGB 1936
SCALE				DATUM	N/A
1:1,000 @ A1					
LAYOUT DWG				T-LAYOUT NO.	N/A
N/A					

PROJECT TITLE  
CHIMMENS SOLAR FARM

DRAWING TITLE  
FIGURE 5  
INFRASTRUCTURE LAYOUT  
ENLARGEMENTS

RES DRAWING NUMBER  
05009-RES-LAY-DR-PT-004


REV  
3

THIS DRAWING IS THE PROPERTY OF RENEWABLE ENERGY SYSTEMS LIMITED AND NO REPRODUCTION MAY BE MADE IN WHOLE OR IN PART WITHOUT PERMISSION




BEAUFORT COURT,  
EGG FARM LANE,  
KINGS LANGLEY,  
HERTS WD4 8LN, UK  
TEL: +44 (0) 1923 292000  
WWW.RES-GROUP.COM

- KEY:
- SITE BOUNDARY  
(OUTSIDE OF LINE DENOTES BOUNDARY)
  - PROPOSED ACCESS TRACK
  - TEMPORARY ACCESS TRACK
  - EXISTING ACCESS TRACK
  - INDICATIVE SOLAR PV ARRAY
  - INVERTER & BATTERY STORAGE AREA
  - HARDSTAND
  - SUBSTATION COMPOUND
  - TEMPORARY CONSTRUCTION COMPOUND
  - FENCE LINE
  - GATE (FENCE)
  - CCTV
  - DRAINAGE INFILTRATION TRENCH
  - HDD CABLE ROUTE
  - OPTIONAL CABLE ROUTE
  - TEMPORARY HARDSTAND FOR HDD
  - SITE ENTRANCE - VISIBILITY SPLAY

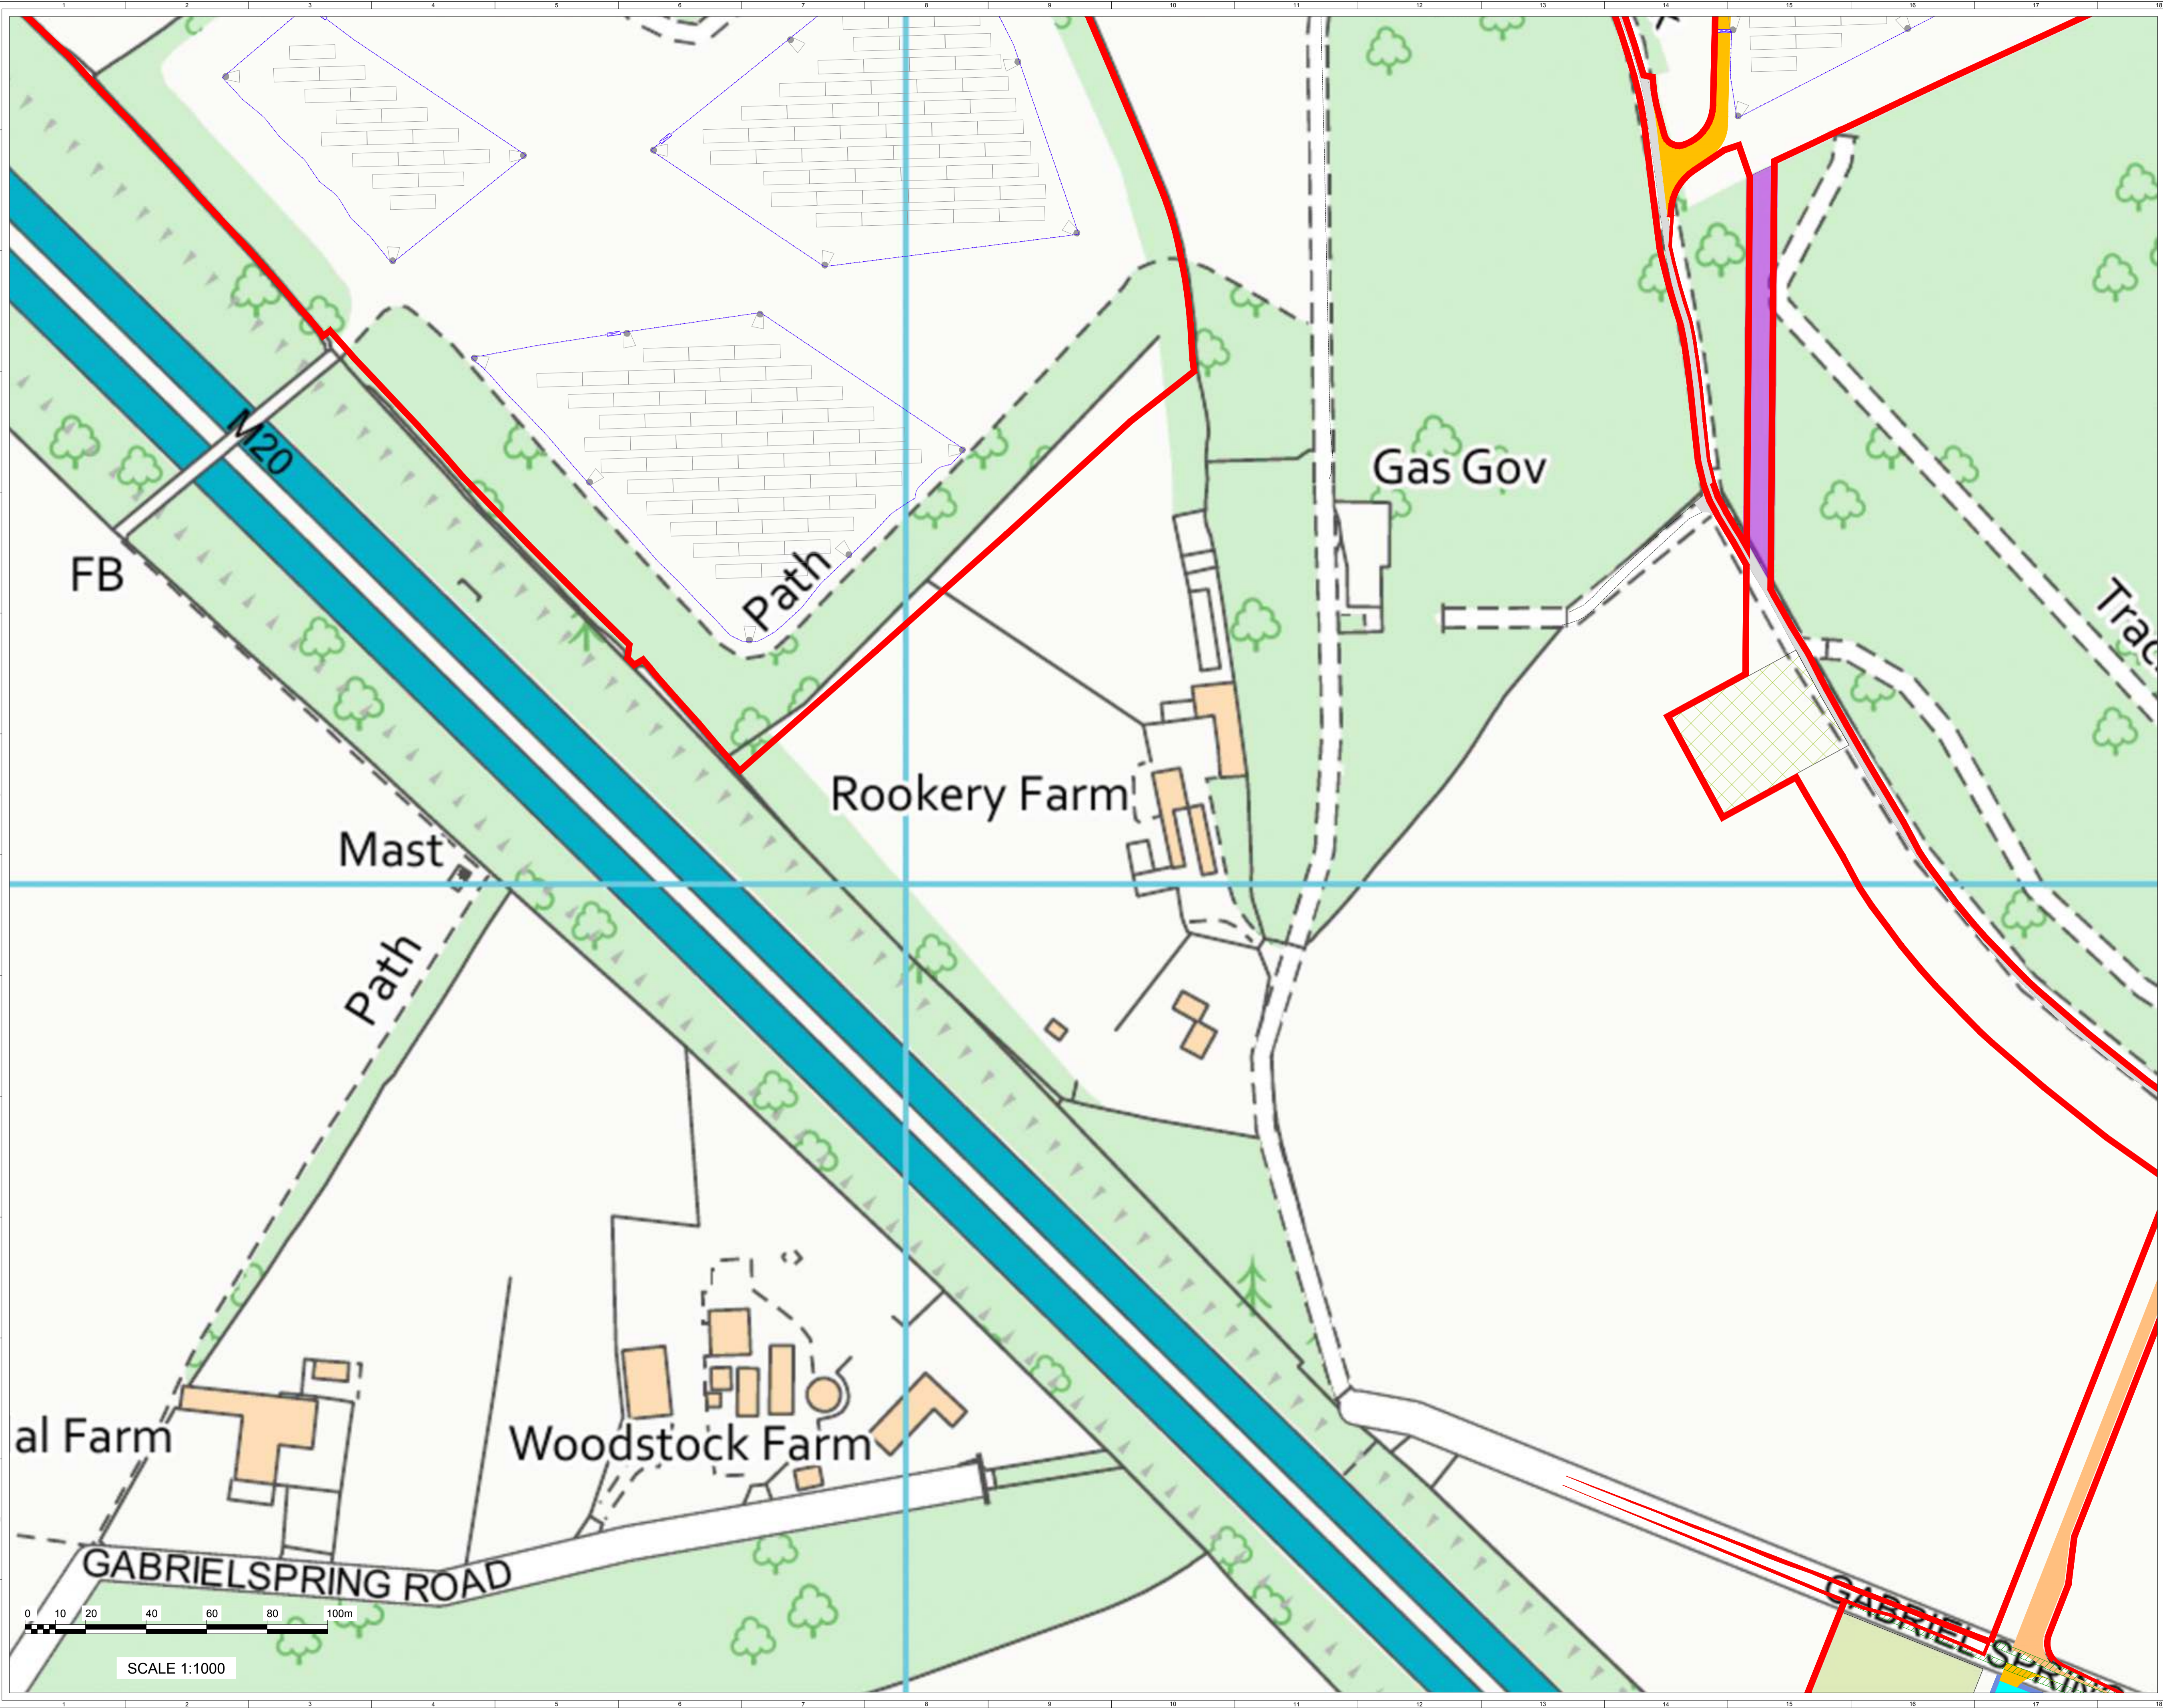


SHEET 7 OF 9

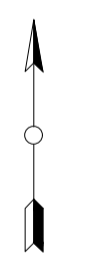

3	FG	DC	PM	2023-11-17	Excluded from site boundary removed, scale bar added
2	FG	DC	PM	2023-10-12	Infrastructure layout update
1	FG	DC	PM	2023-09-29	First Issue
ISSUE	DRAWN	CHKD	APPD	DATE	REVISION NOTES
PURPOSE					COORDINATES
PERMITTING					OSGB 1936
SCALE				DATUM	N/A
1:1,000 @ A1					
LAYOUT DWG				T-LAYOUT NO.	N/A
N/A					
PROJECT TITLE					
CHIMMENS SOLAR FARM					

DRAWING TITLE					
FIGURE 5 INFRASTRUCTURE LAYOUT ENLARGEMENTS					
RES DRAWING NUMBER					REV
05009-RES-LAY-DR-PT-004					3
THIS DRAWING IS THE PROPERTY OF RENEWABLE ENERGY SYSTEMS LIMITED AND NO REPRODUCTION MAY BE MADE IN WHOLE OR IN PART WITHOUT PERMISSION					
				BEAUFORT COURT, EGG FARM LANE, KINGS LANGLEY, HERTS WD4 8LN, UK TEL: +44 (0) 1923 292020 WWW.RES-GROUP.COM	

SCALE 1:1000

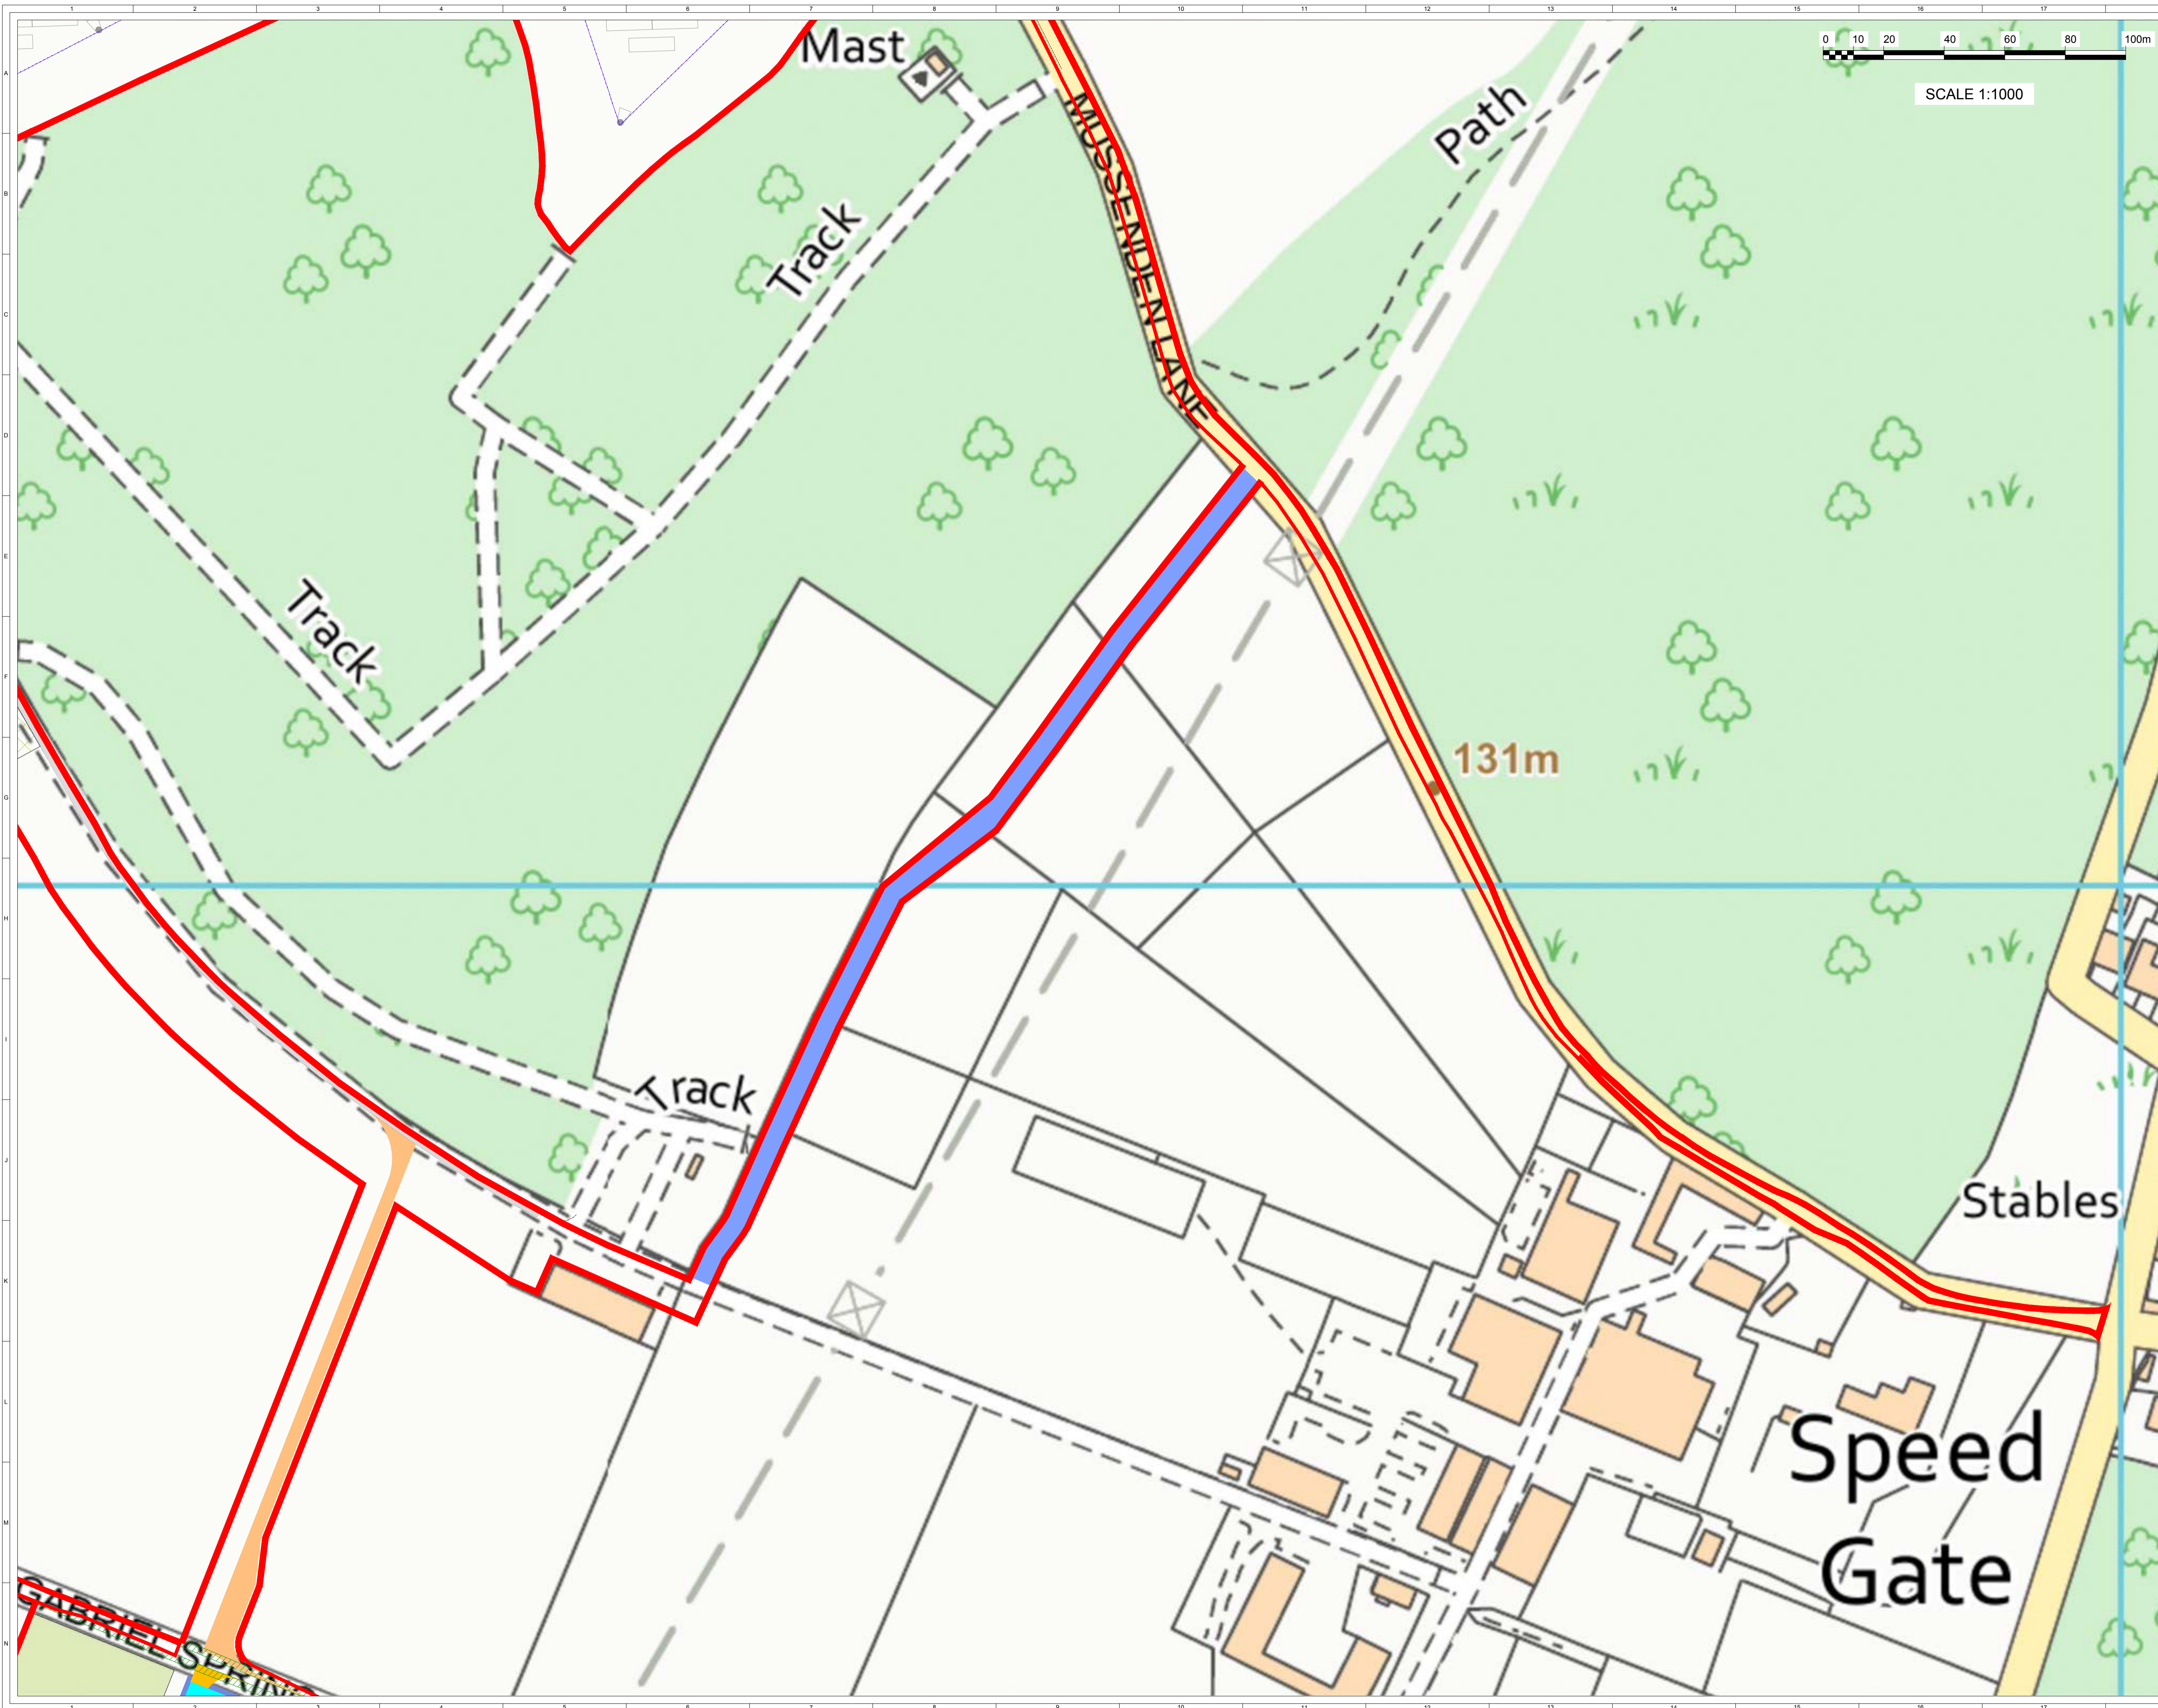


SCALE 1:1000

© CROWN COPYRIGHT. ALL RIGHTS RESERVED.  
2023 LICENCE NUMBER 0100031673.

- KEY:
- SITE BOUNDARY  
(OUTSIDE OF LINE DENOTES BOUNDARY)
  - PROPOSED ACCESS TRACK
  - TEMPORARY ACCESS TRACK
  - EXISTING ACCESS TRACK
  - INDICATIVE SOLAR PV ARRAY
  - INVERTER & BATTERY STORAGE AREA
  - HARDSTAND
  - SUBSTATION COMPOUND
  - TEMPORARY CONSTRUCTION COMPOUND
  - FENCE LINE
  - GATE (FENCE)
  - CCTV
  - DRAINAGE INFILTRATION TRENCH
  - HDD CABLE ROUTE
  - OPTIONAL CABLE ROUTE
  - TEMPORARY HARDSTAND FOR HDD
  - SITE ENTRANCE - VISIBILITY SPLAY

SHEET 8 OF 9

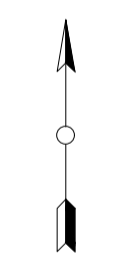

3	FG	DC	PM	2023-11-17	Excluded from site boundary removed, scale bar added
2	FG	DC	PM	2023-10-12	Infrastructure layout update
1	FG	DC	PM	2023-09-29	First Issue
ISSUE	DRAWN	CHKD	APPD	DATE	REVISION NOTES
PURPOSE				PERMITTING	COORDINATES OSGB 1936
SCALE		1:1,000	@ A1	DATUM	N/A
LAYOUT DWG		N/A	T-LAYOUT NO.	N/A	

PROJECT TITLE  
CHIMMENS SOLAR FARM

DRAWING TITLE  
FIGURE 5  
INFRASTRUCTURE LAYOUT  
ENLARGEMENTS

RES DRAWING NUMBER  
05009-RES-LAY-DR-PT-004

REV  
3

THIS DRAWING IS THE PROPERTY OF RENEWABLE ENERGY SYSTEMS LIMITED AND NO REPRODUCTION MAY BE MADE IN WHOLE OR IN PART WITHOUT PERMISSION

BEAUFORT COURT,  
EGG FARM LANE,  
KNOS LANGLEY,  
HERTS WD4 8LN, UK  
TEL: +44 (0) 1923 292000  
WWW.RES-GROUP.COM



- KEY:
- SITE BOUNDARY  
(OUTSIDE OF LINE DENOTES BOUNDARY)
  - PROPOSED ACCESS TRACK
  - TEMPORARY ACCESS TRACK
  - EXISTING ACCESS TRACK
  - INDICATIVE SOLAR PV ARRAY
  - INVERTER & BATTERY STORAGE AREA
  - HARDSTAND
  - SUBSTATION COMPOUND
  - TEMPORARY CONSTRUCTION COMPOUND
  - FENCE LINE
  - GATE (FENCE)
  - CCTV
  - DRAINAGE INFILTRATION TRENCH
  - HDD CABLE ROUTE
  - OPTIONAL CABLE ROUTE
  - TEMPORARY HARDSTAND FOR HDD
  - SITE ENTRANCE - VISIBILITY SPLAY

# Speed Gate


THREE GATES ROAD

GABRIEL SPRING ROAD (EAST)

Mast

Grevhound

SHEET 9 OF 9

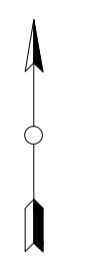

3	FG	DC	PM	2023-11-17	Excluded from site boundary removed, scale bar added
2	FG	DC	PM	2023-10-12	Infrastructure layout update
1	FG	DC	PM	2023-09-29	First Issue
ISSUE	DRAWN	CHKD	APPD	DATE	REVISION NOTES
PURPOSE					COORDINATES
PERMITTING					OSGB 1936
SCALE				DATUM	N/A
1:1,000 @ A1					
LAYOUT DWG					T-LAYOUT NO.
N/A					N/A

PROJECT TITLE: CHIMMENS SOLAR FARM

DRAWING TITLE: FIGURE 5  
INFRASTRUCTURE LAYOUT ENLARGEMENTS

RES DRAWING NUMBER: 05009-RES-LAY-DR-PT-004 REV 3

THIS DRAWING IS THE PROPERTY OF RENEWABLE ENERGY SYSTEMS LIMITED AND NO REPRODUCTION MAY BE MADE IN WHOLE OR IN PART WITHOUT PERMISSION

**res**  
BEAUFORT COURT,  
EGG FARM LANE,  
KNOS LANGLEY,  
HERTS WD4 8LN, UK  
TEL: +44 (0) 1923 292020  
WWW.RES-GROUP.COM



SCALE 1:1000